



Existing Cloonmore Guesthouse

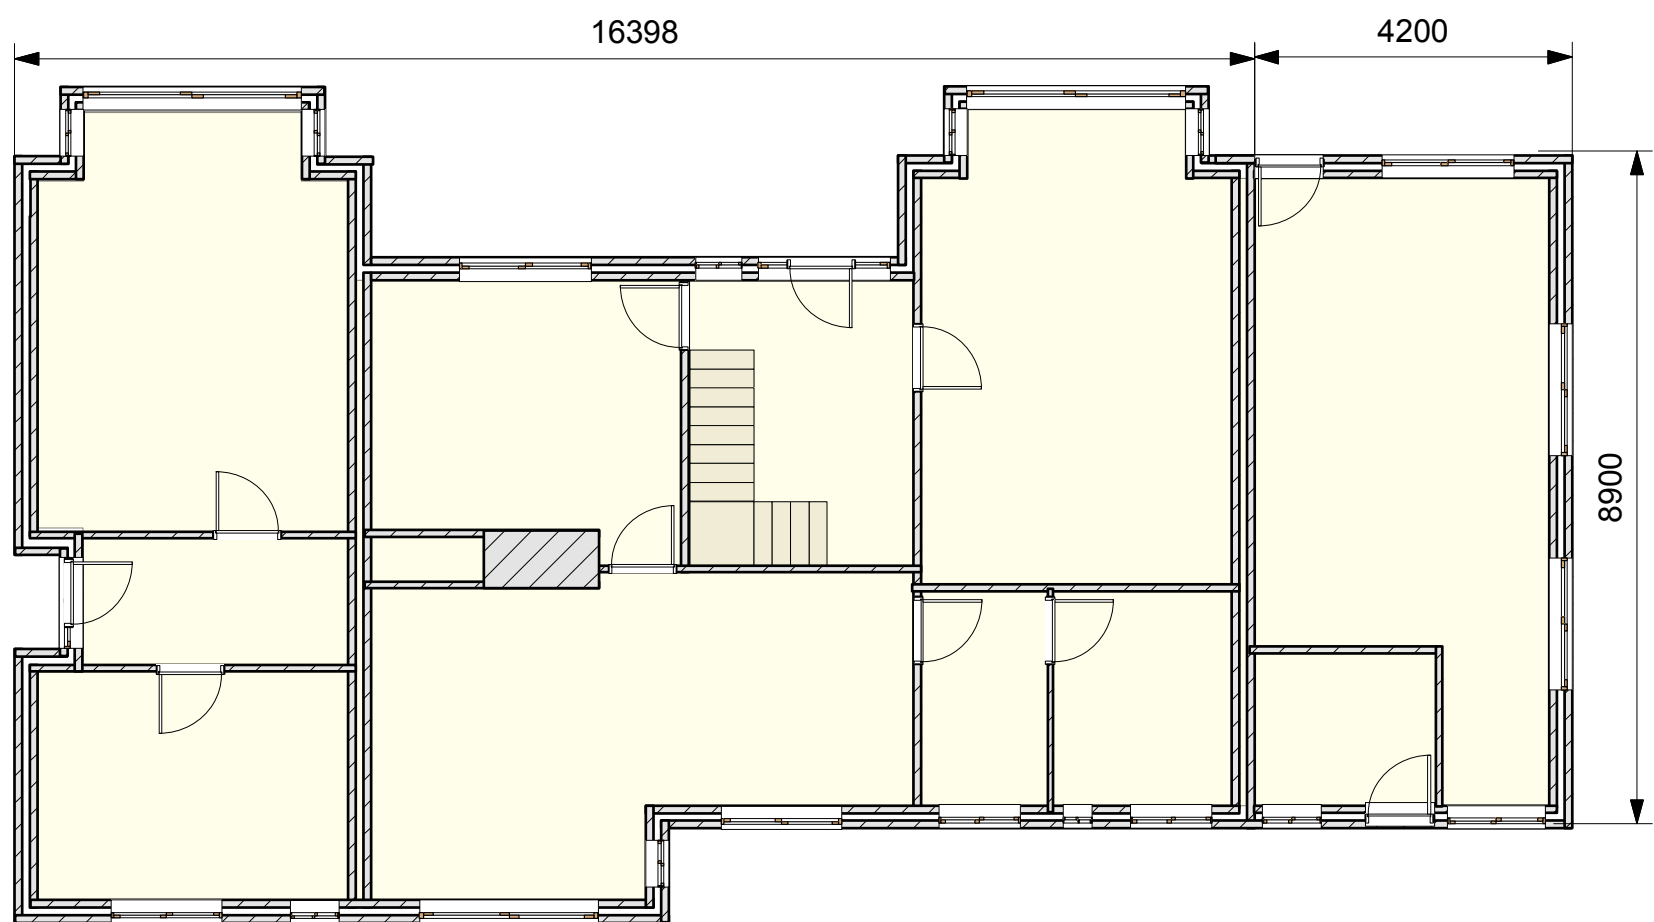

GROUND FLOOR PLAN SCALE 1:100

Ground Floor Area: 170sq.m
First Floor Area: 124 sq.m
Total Floor Area: 294 sq.m 3163 sq.ft

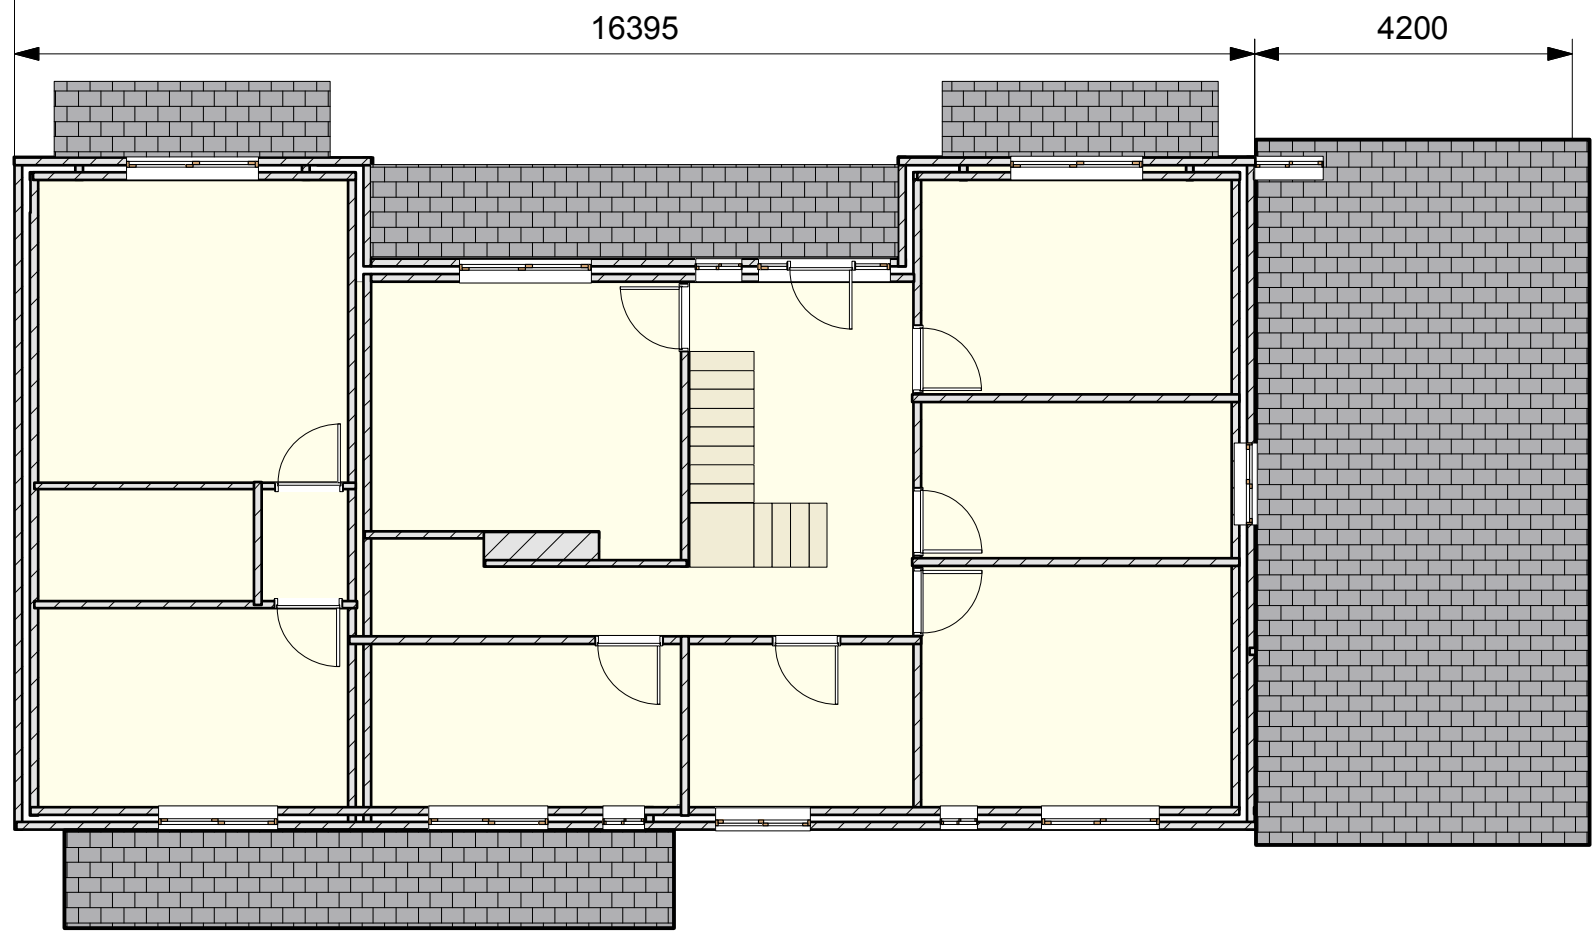

FIRST FLOOR PLANS SCALE 1:100



2301 PA 15
Existing Plans
Cloonmore Guesthouse

10th August 2023
1:100 Scale @ A3 size




0 5m 10

© Copyright of this drawing & design is vested solely in the Architect.
This drawing has been prepared for PLANNING PURPOSES ONLY
and may not be used for any other purpose.

john phelan | architect

26 Castlecountess, Tralee, Co.Kerry m: 087-2427859 e: johnphelanarchitect@gmail.com

Existing Cloonmore Guesthouse

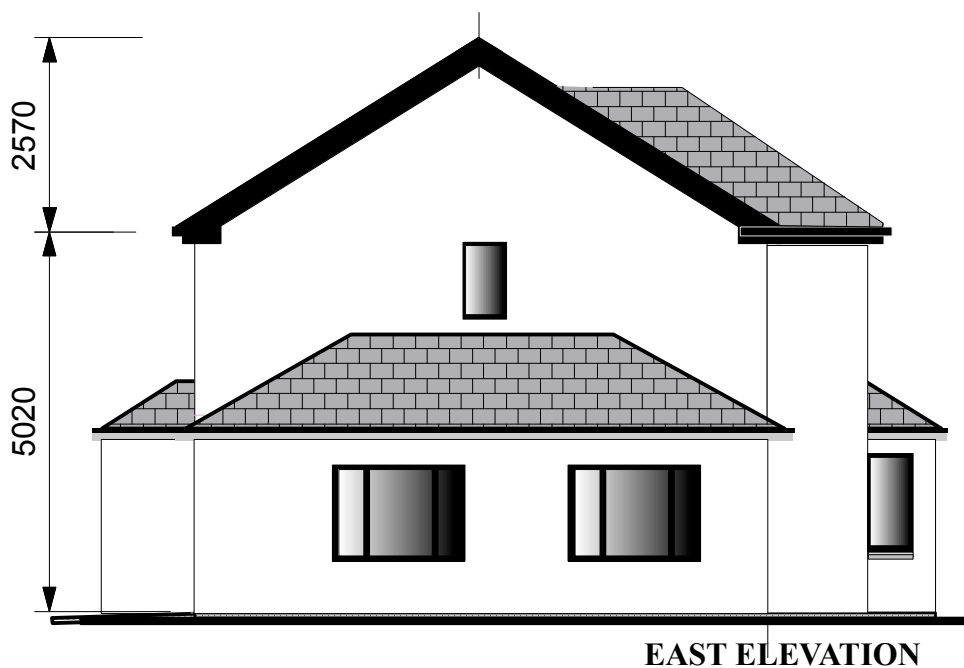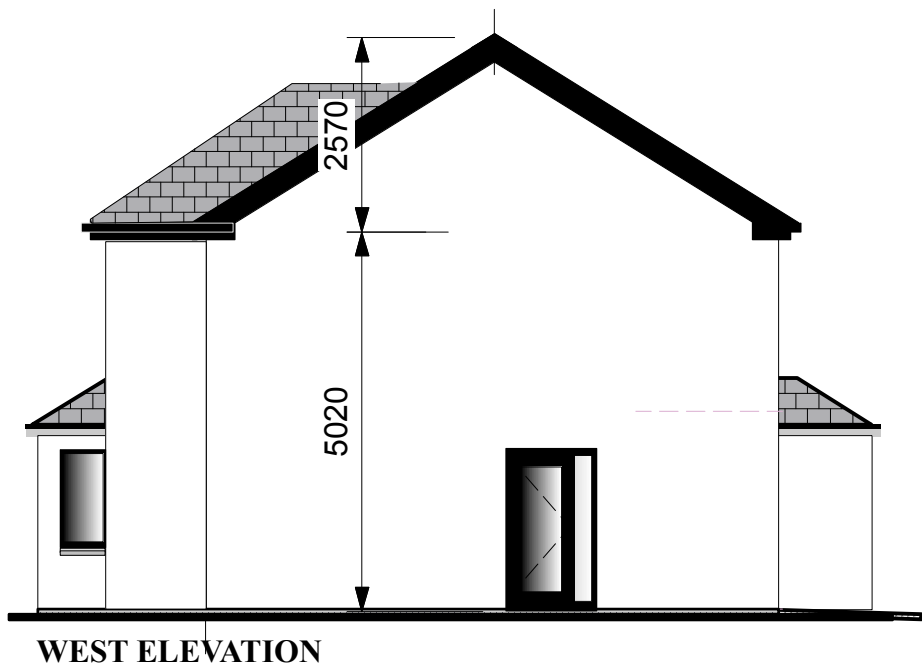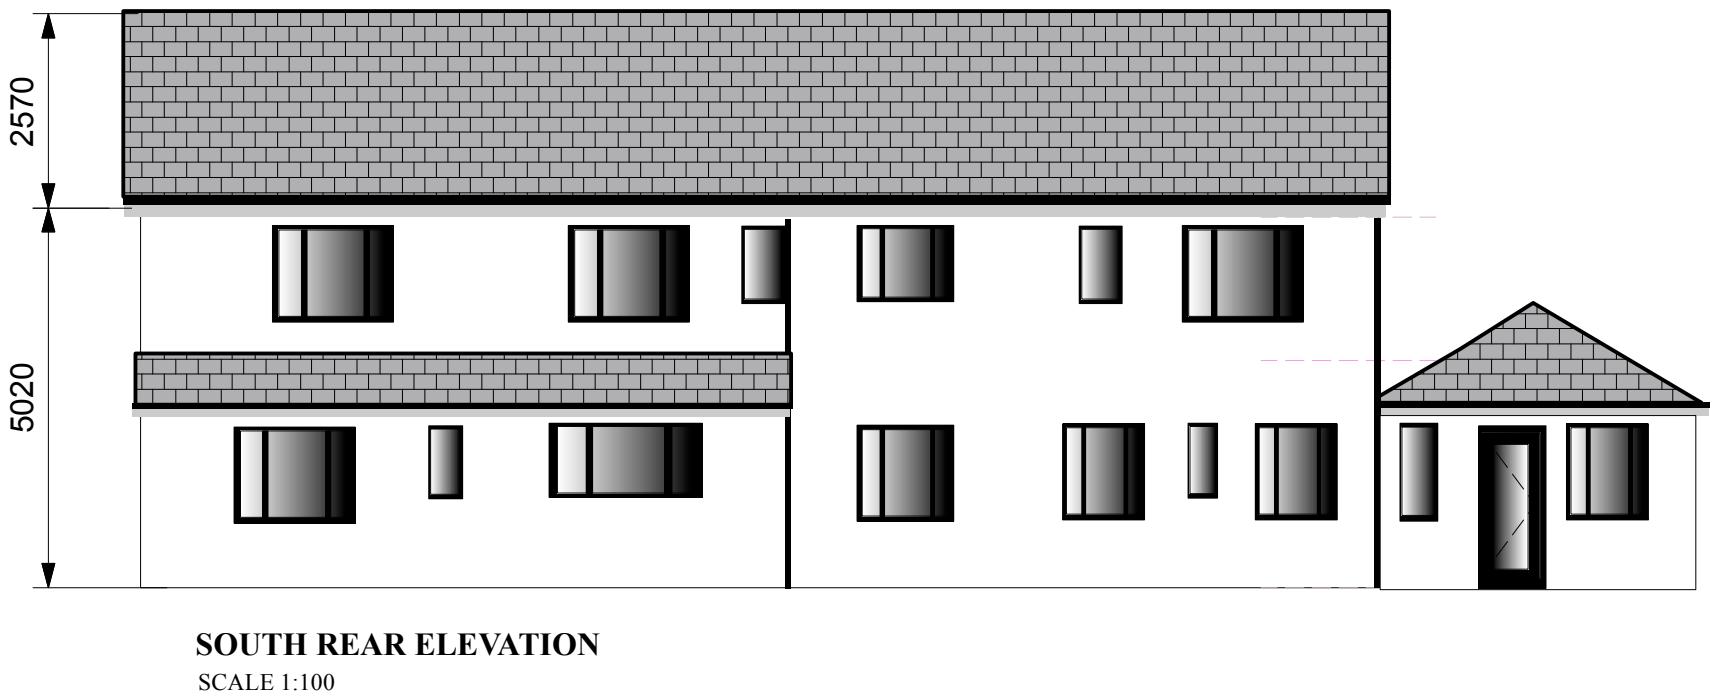

2301 PA 16
Existing Elevations
Cloonmore Guesthouse

10th August 2023
1:100 Scale @ A3 size

0 5m 10

© Copyright of this drawing & design is vested solely in the Architect.
This drawing has been prepared for PLANNING PURPOSES ONLY
and may not be used for any other purpose.

john phelan | architect
26 Castlecountess, Tralee, Co. Kerry m: 087-2427859 e: johnphelanarchitect@gmail.com

Existing Cloonmore Guesthouse



NORTH ENTRANCE ELEVATION



SOUTH REAR ELEVATION



GUESTHOUSE & ANCILLIARY OUTBUILDINGS

0 5m 10

© Copyright of this drawing & design is vested solely in the Architect.
This drawing has been prepared for PLANNING PURPOSES ONLY
and may not be used for any other purpose.

john phelan | architect

26 Castlecountess, Tralee, Co. Kerry m: 087-2427859 e: johnphelanarchitect@gmail.com



2301 PA 17
Existing Photos
Cloonmore Guestouse

10th August 2023
1:100 Scale @ A3 size

Existing Cloonmore Site House Ruins



COTTAGE RUINS: NORTH ELEVATION



COTTAGE RUINS: SOUTH ELEVATION



COTTAGE RUINS: AERIAL PLAN VIEW



GUESTHOUSE & COTTAGE RUINS: AERIAL PLAN VIEW



2301 PA 18
Existing Photos
Cottage Ruins

10th August 2023
1:100 Scale @ A3 size

0 5m 10

© Copyright of this drawing & design is vested solely in the Architect.
This drawing has been prepared for PLANNING PURPOSES ONLY
and may not be used for any other purpose.

john phelan | architect

26 Castlecountess, Tralee, Co. Kerry m: 087-2427859 e: johnphelanarchitect@gmail.com