

Cloonmore Site, Cloon More, Tralee

246

Description:
Digital Landscape Model (DLM)
Publisher / Source:
Ordnance Survey Ireland (OSi)

Data Source / Reference:
PRIME2

File Format:
**Autodesk AutoCAD:
DWG_R2013**
File Name: v_50340836_1.dwg

Clip Extent / Area of Interest (AOI):
**LLX, LLY = 484424.0, 614105.0
LRX, LRY = 484670.0, 614105.0
ULX, ULY = 484424.0, 614437.0
URX, URY = 484670.0, 614437.0**

Projection / Spatial Reference:
**Projection= IRENET95
_Irish_Transverse_Mercator**

Centre Point Coordinates:
X,Y= 484547, 614271

Reference Index:
Map Series | Map Sheets
1:1,000 | 5588-06

Data Extraction Date:
16 June 2023

Source Data Release:
DCLMS Release V1.165.116

Product Version:
Version= 1.4

License/Copyright:
Ordnance Survey Ireland
eTerms of Use apply. Please visit
www.osi.ie/about/terms-conditions/.


© Ordnance Survey Ireland, 2022
Compiled & published by
Ordnance Survey Ireland,
Phoenix Park, Dublin 8, Ireland.

Unauthorised reproduction
infringes Ordnance Survey
Ireland and Government of
Ireland copyright.

All rights reserved. No part of
this publication may be copied,
reproduced or transmitted in
any form or by any means
without the prior written
permission of the copyright
owners.

The representation on this map
of a road, track or footpath is
not evidence of the
existence of a right of way.

Ordnance Survey maps never
show legal property boundaries,
nor do they show ownership
of physical features.

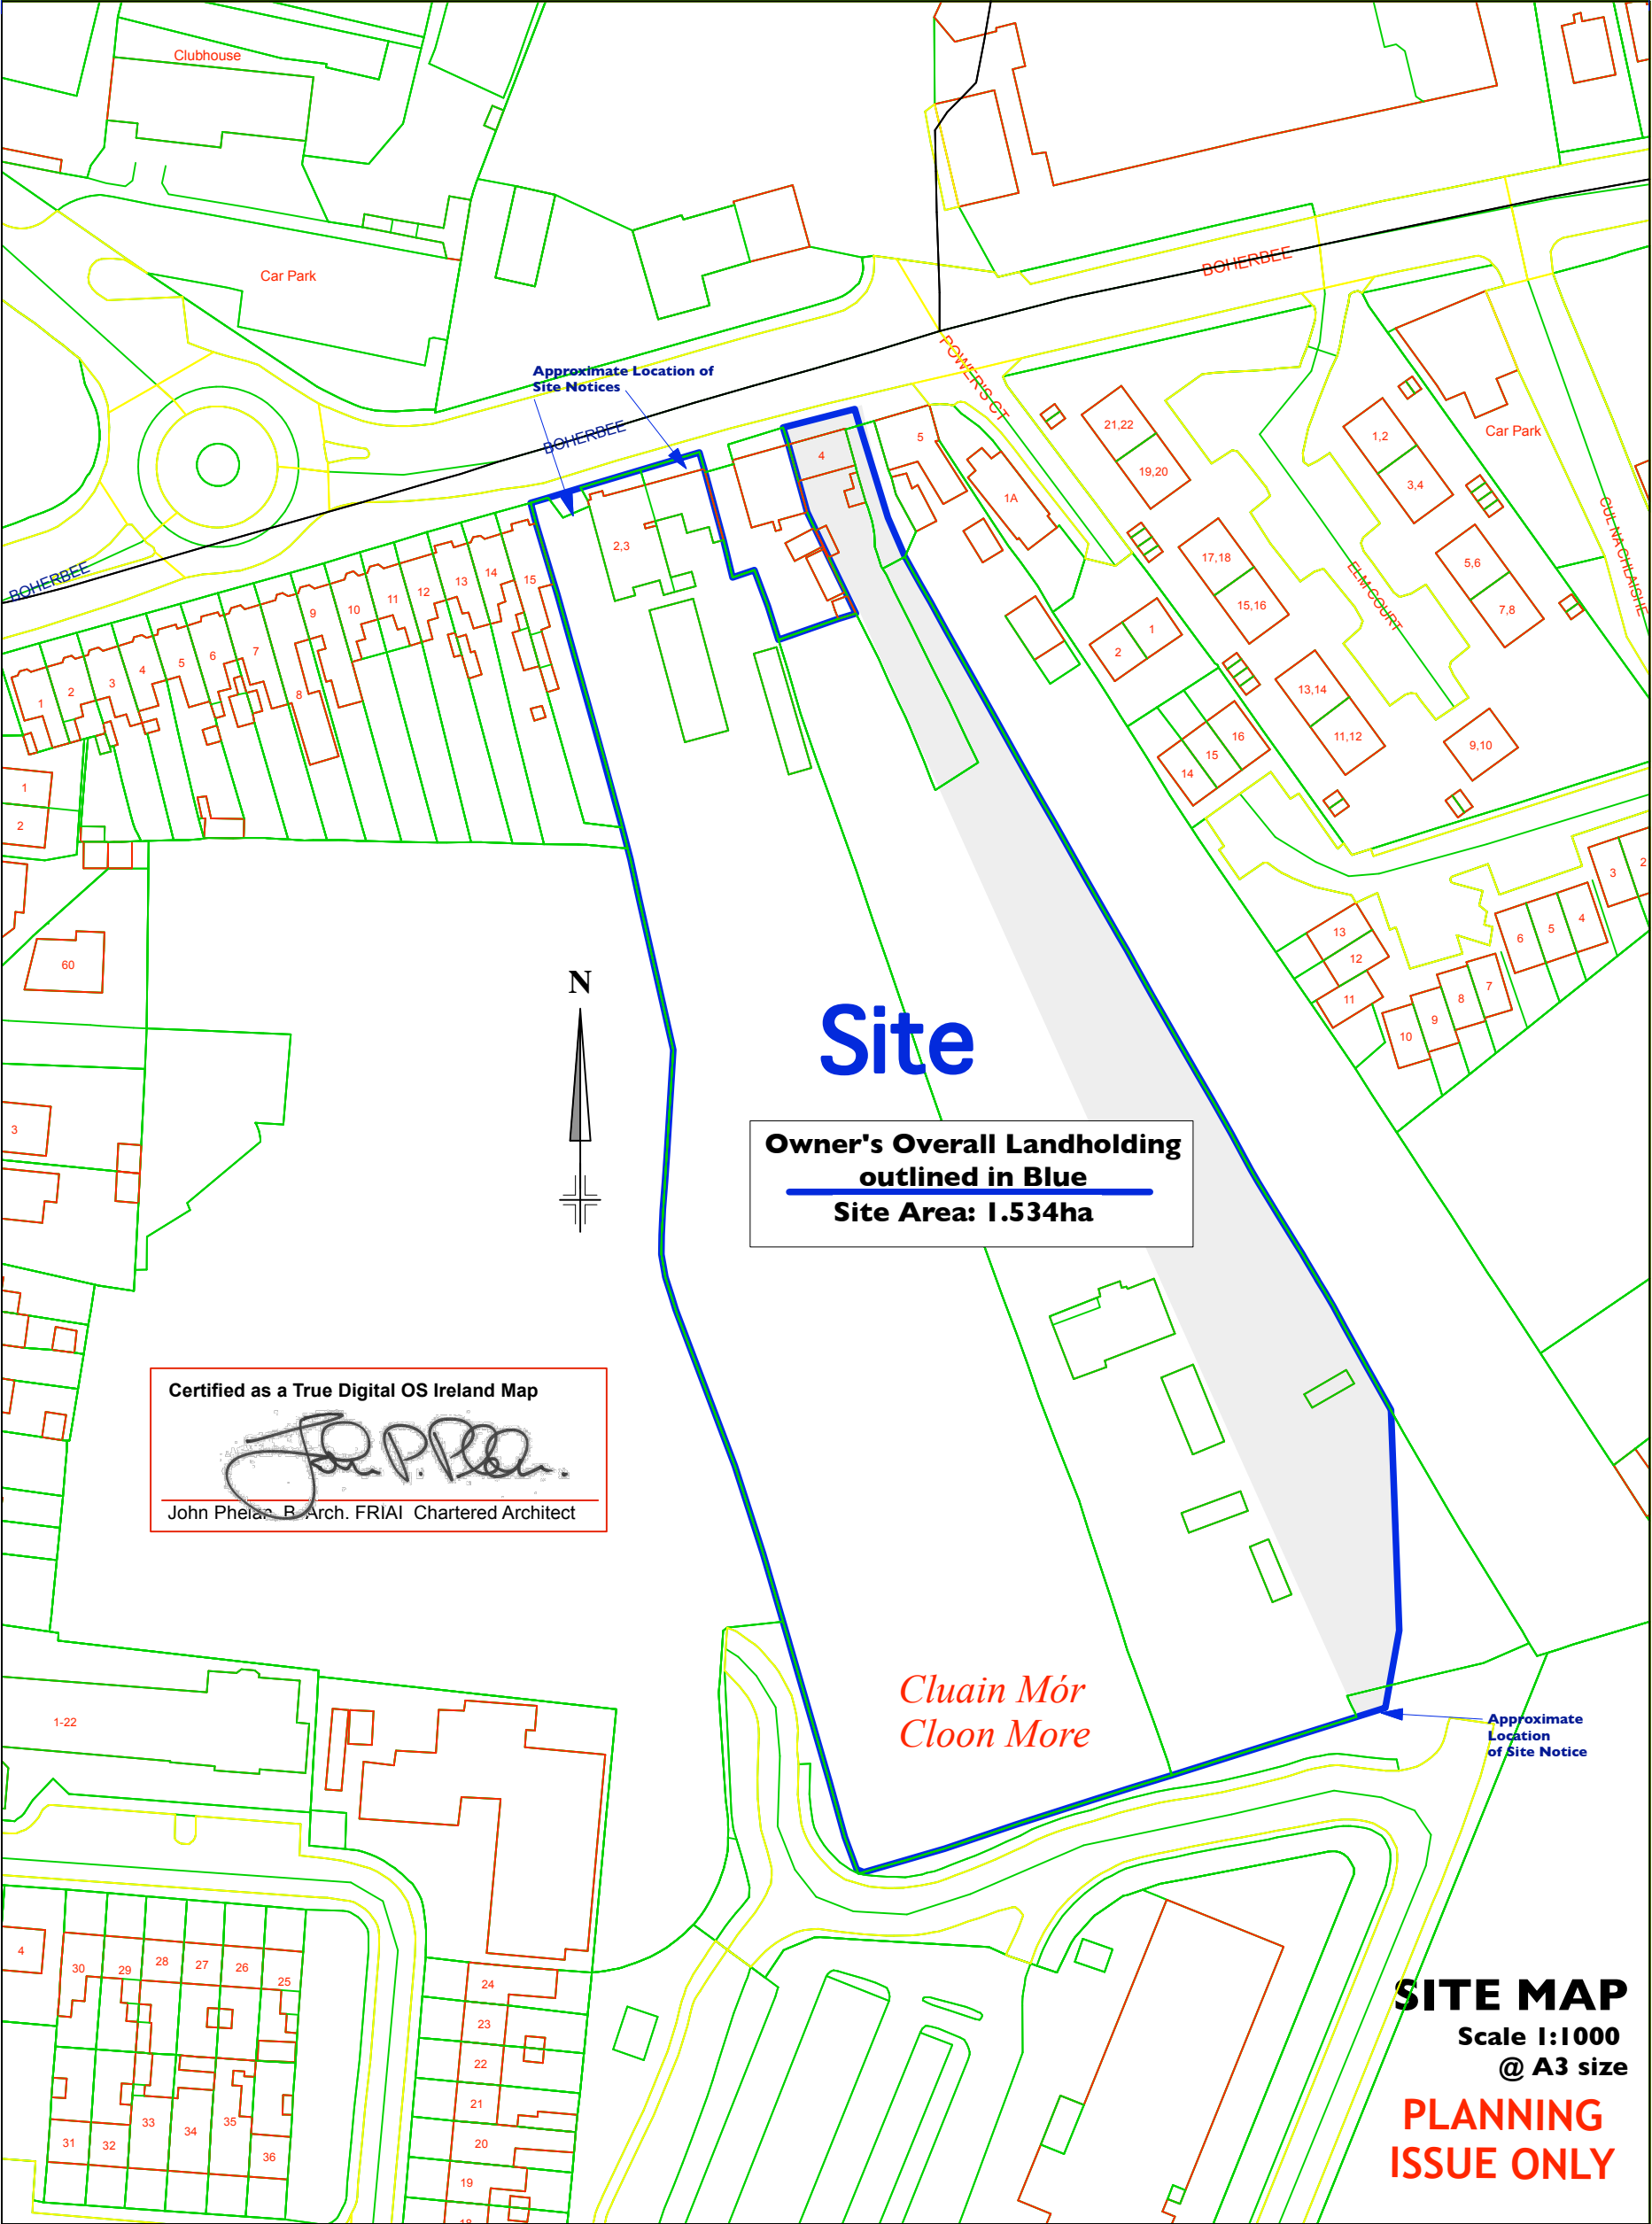

© The Copyright of this drawing and design is vested solely in OSi and the Architect.
This drawing has been prepared for the PLANNING APPLICATION PURPOSES ONLY and may not be used for any other purpose.

john phelan | architects

26 Castle Countess, Tralee, Co. Kerry t: 066-7171968
m: 087-2427859 e: johnphelanarchitect@gmail.com



2301-PA-02
Landholding Map
10th August 2023 Scale 1:1000