



Triplex Units & Townhouses, Cloonmore Regeneration LRD, Tralee

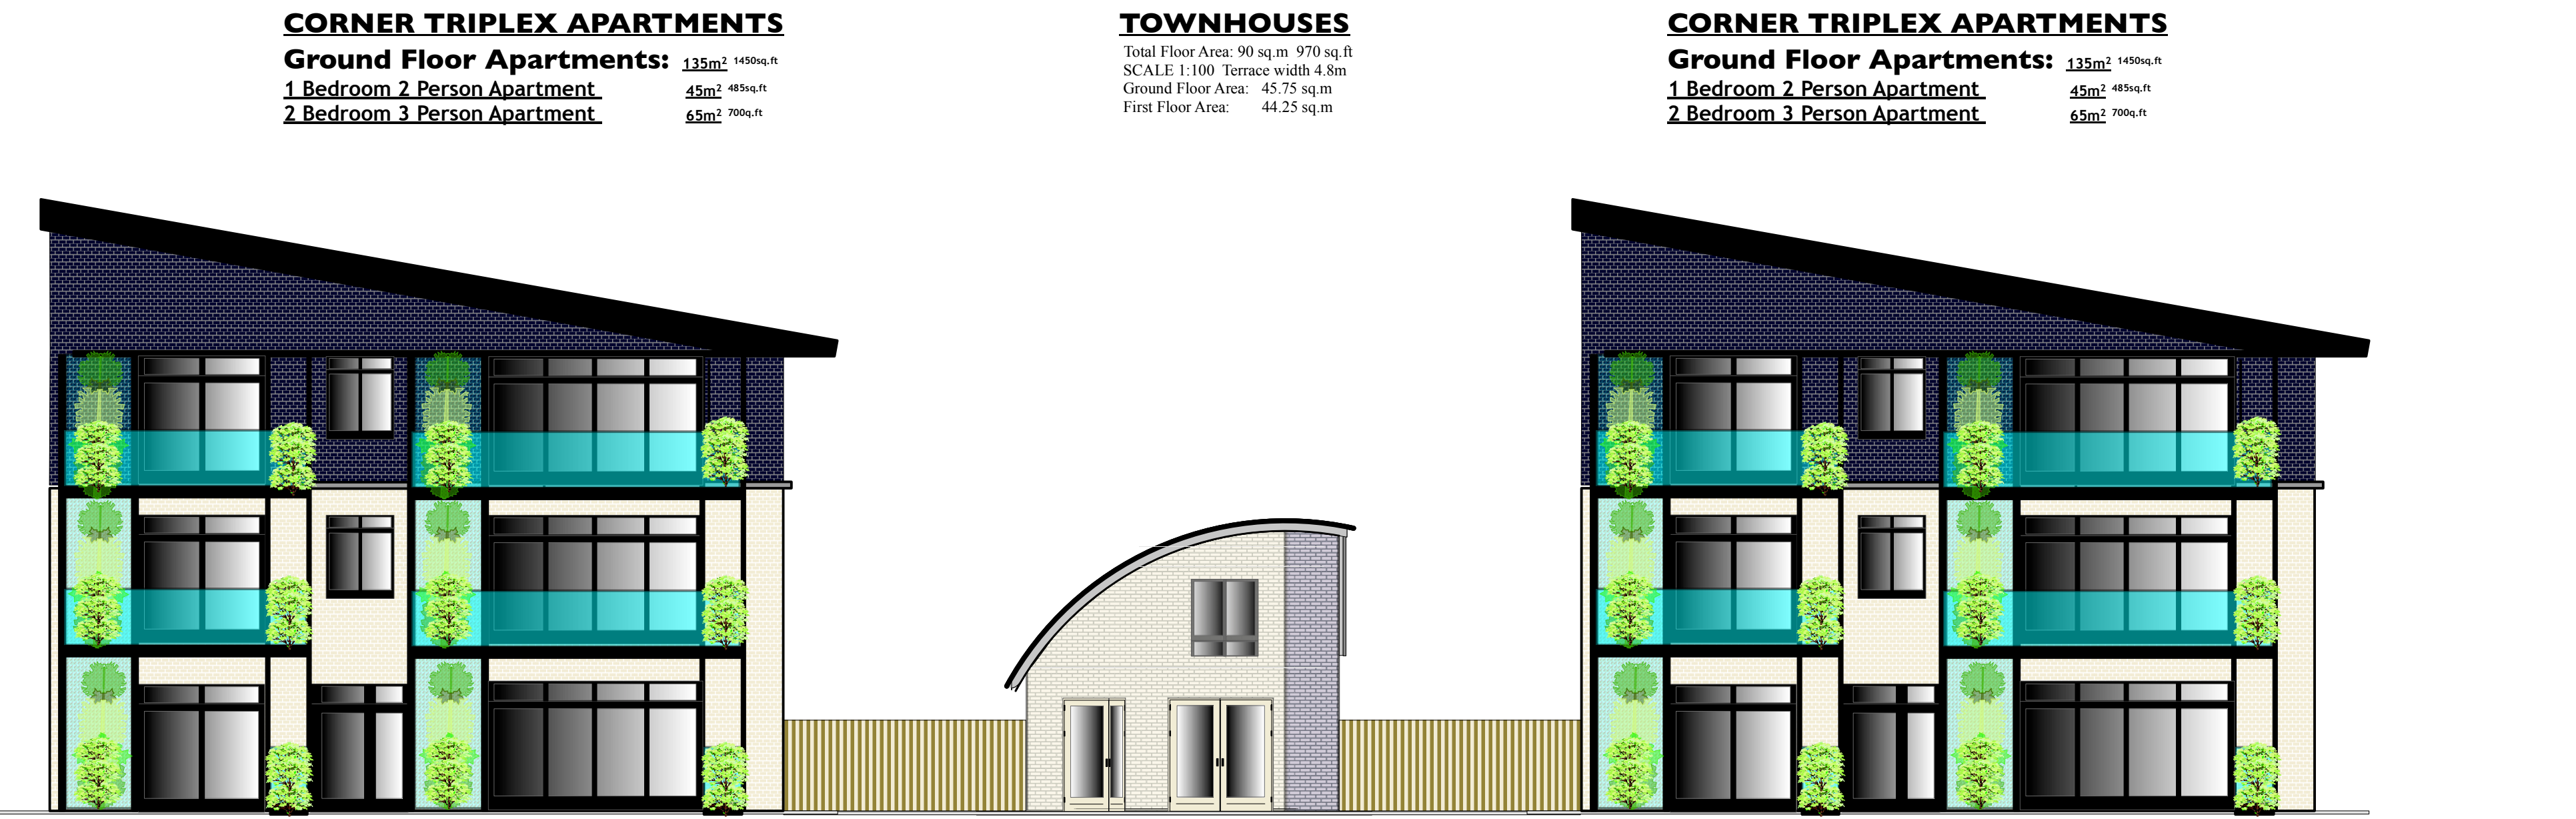

West Elevation

© The Copyright of this drawing and design is vested solely in the Architect.
This drawing has been prepared for PLANNING PURPOSES ONLY
and may not be used for any other purpose.

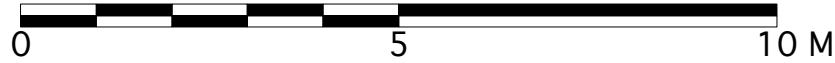


john phelan | architects

26 Castle Countess, Tralee, Co.Kerry t: 066-711 8079
m: 0872427859 e: johnphelanarchitect@gmail.com



Triplex Units & Townhouses, Cloonmore Regeneration LRD, Tralee

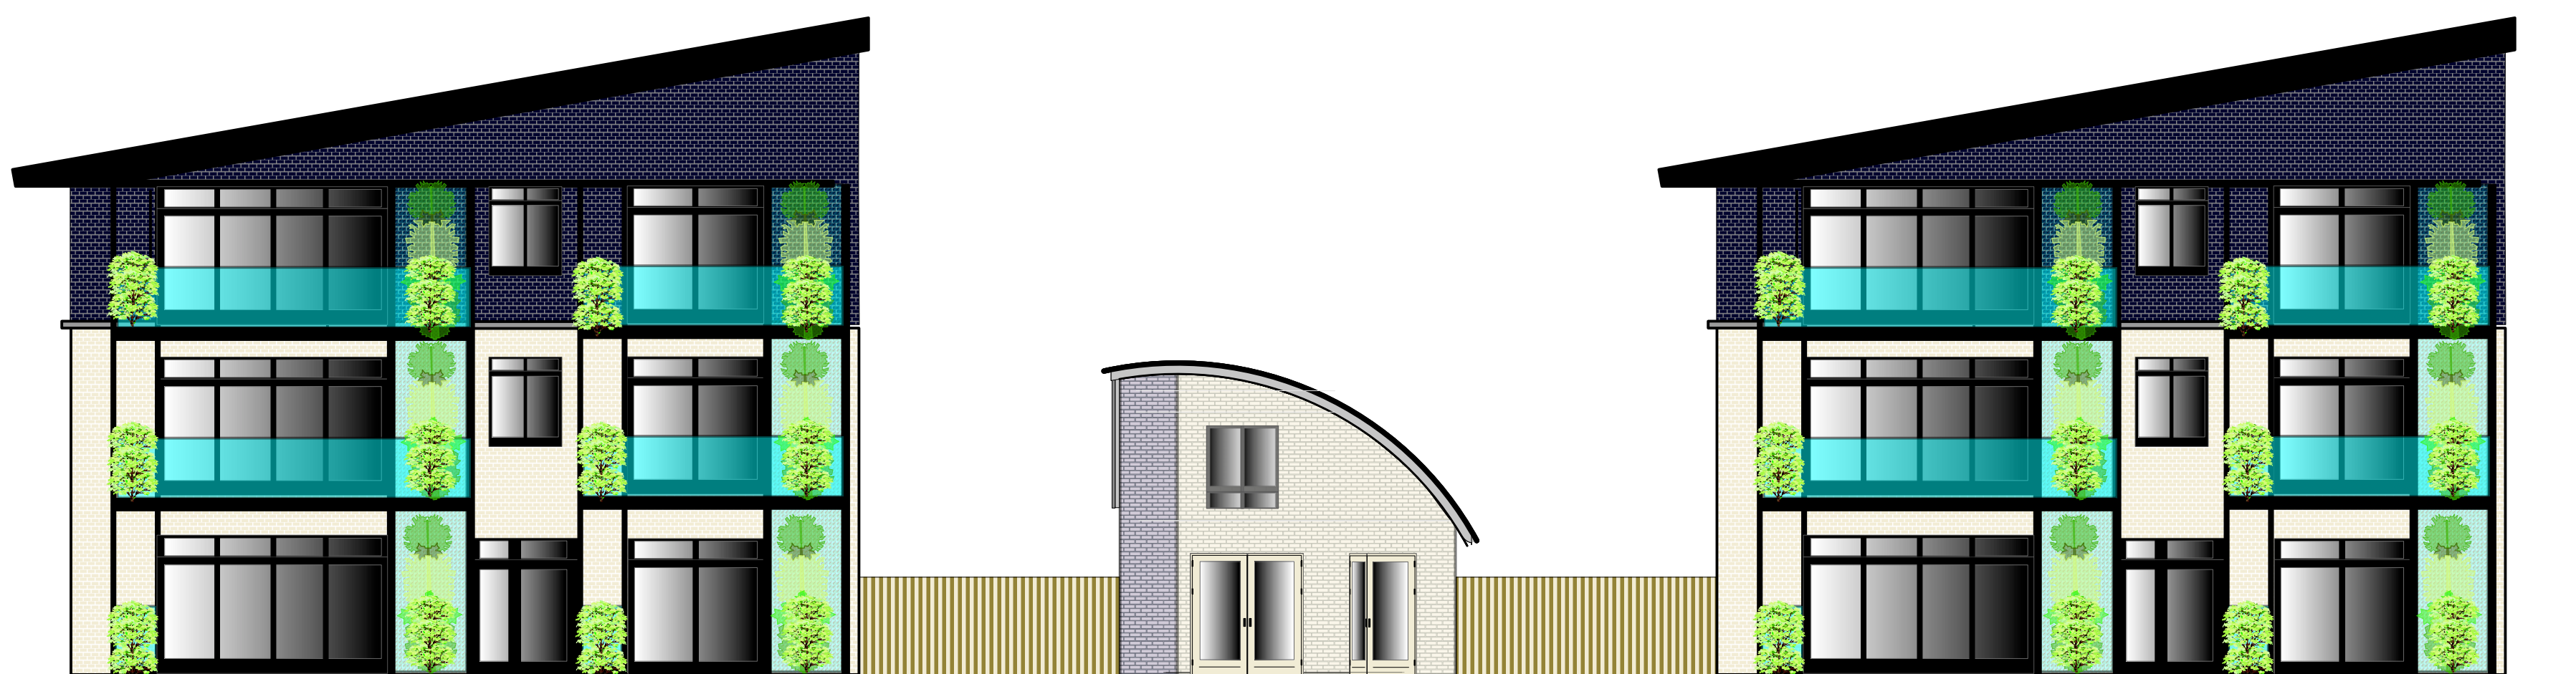

East Elevation