


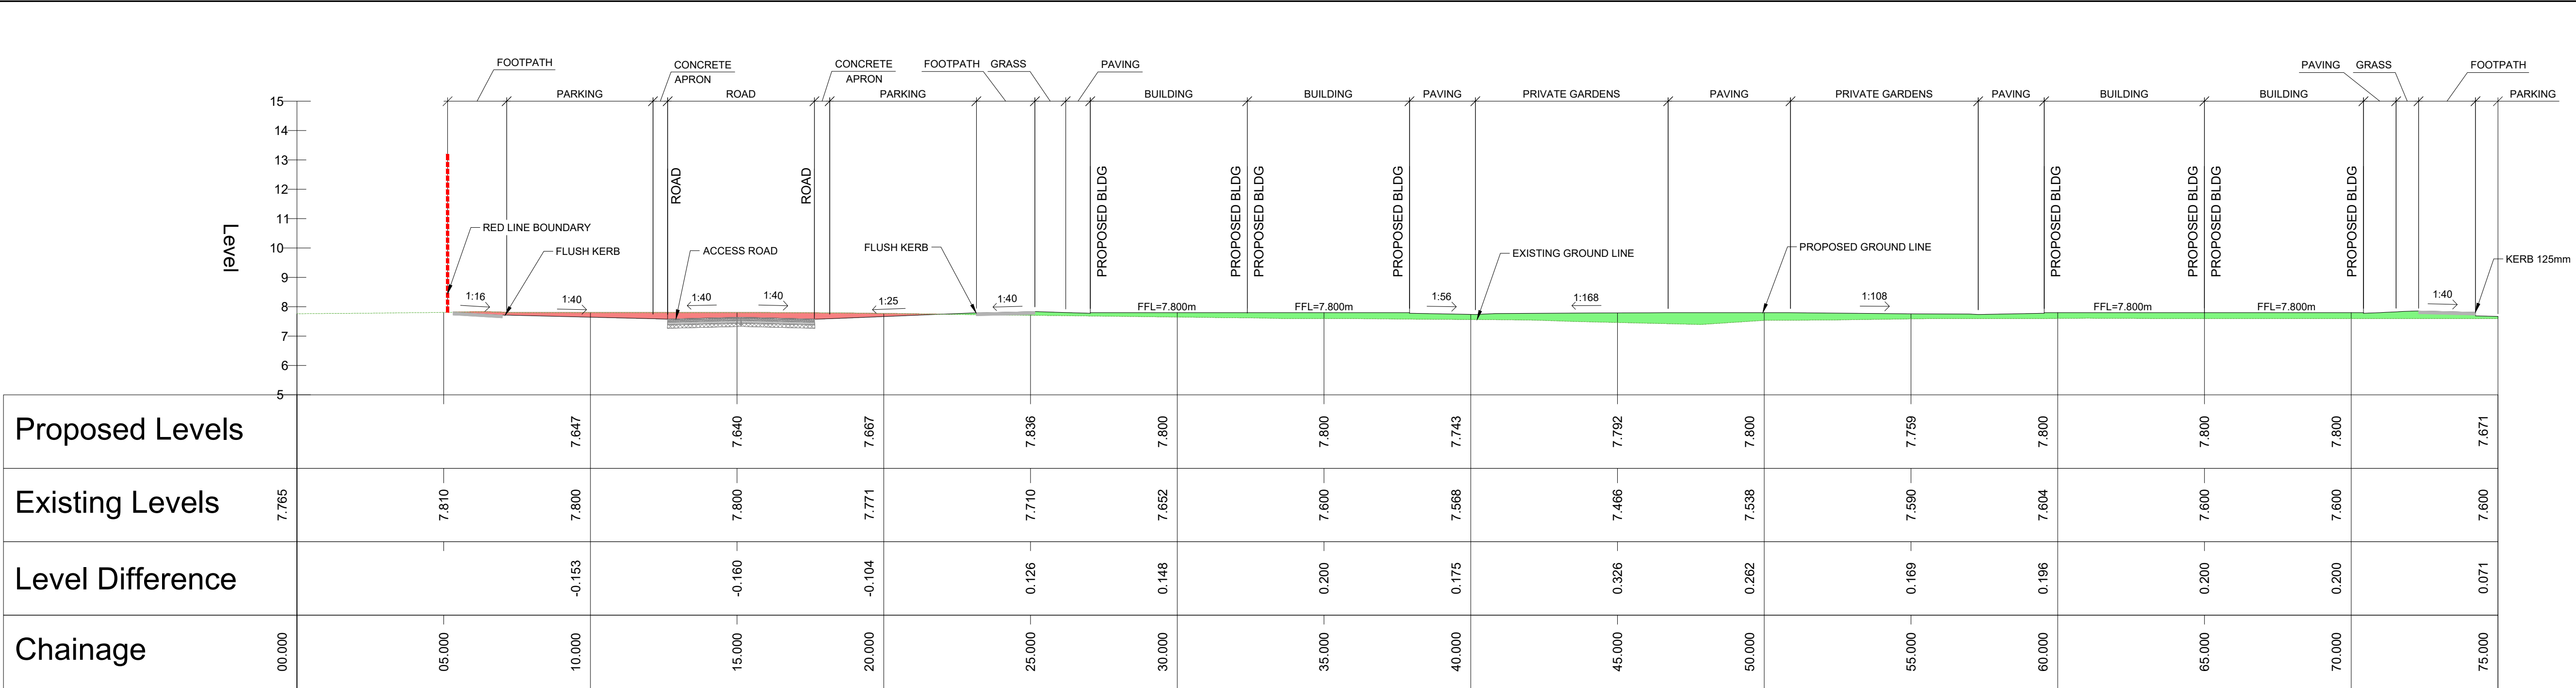

Proposed Levels


Existing Levels

Level Difference

Chainage

SECTION B - PART 1

CH 0.0M TO 75.0M
SCALE: 1:125 HOR, 1:125 VER

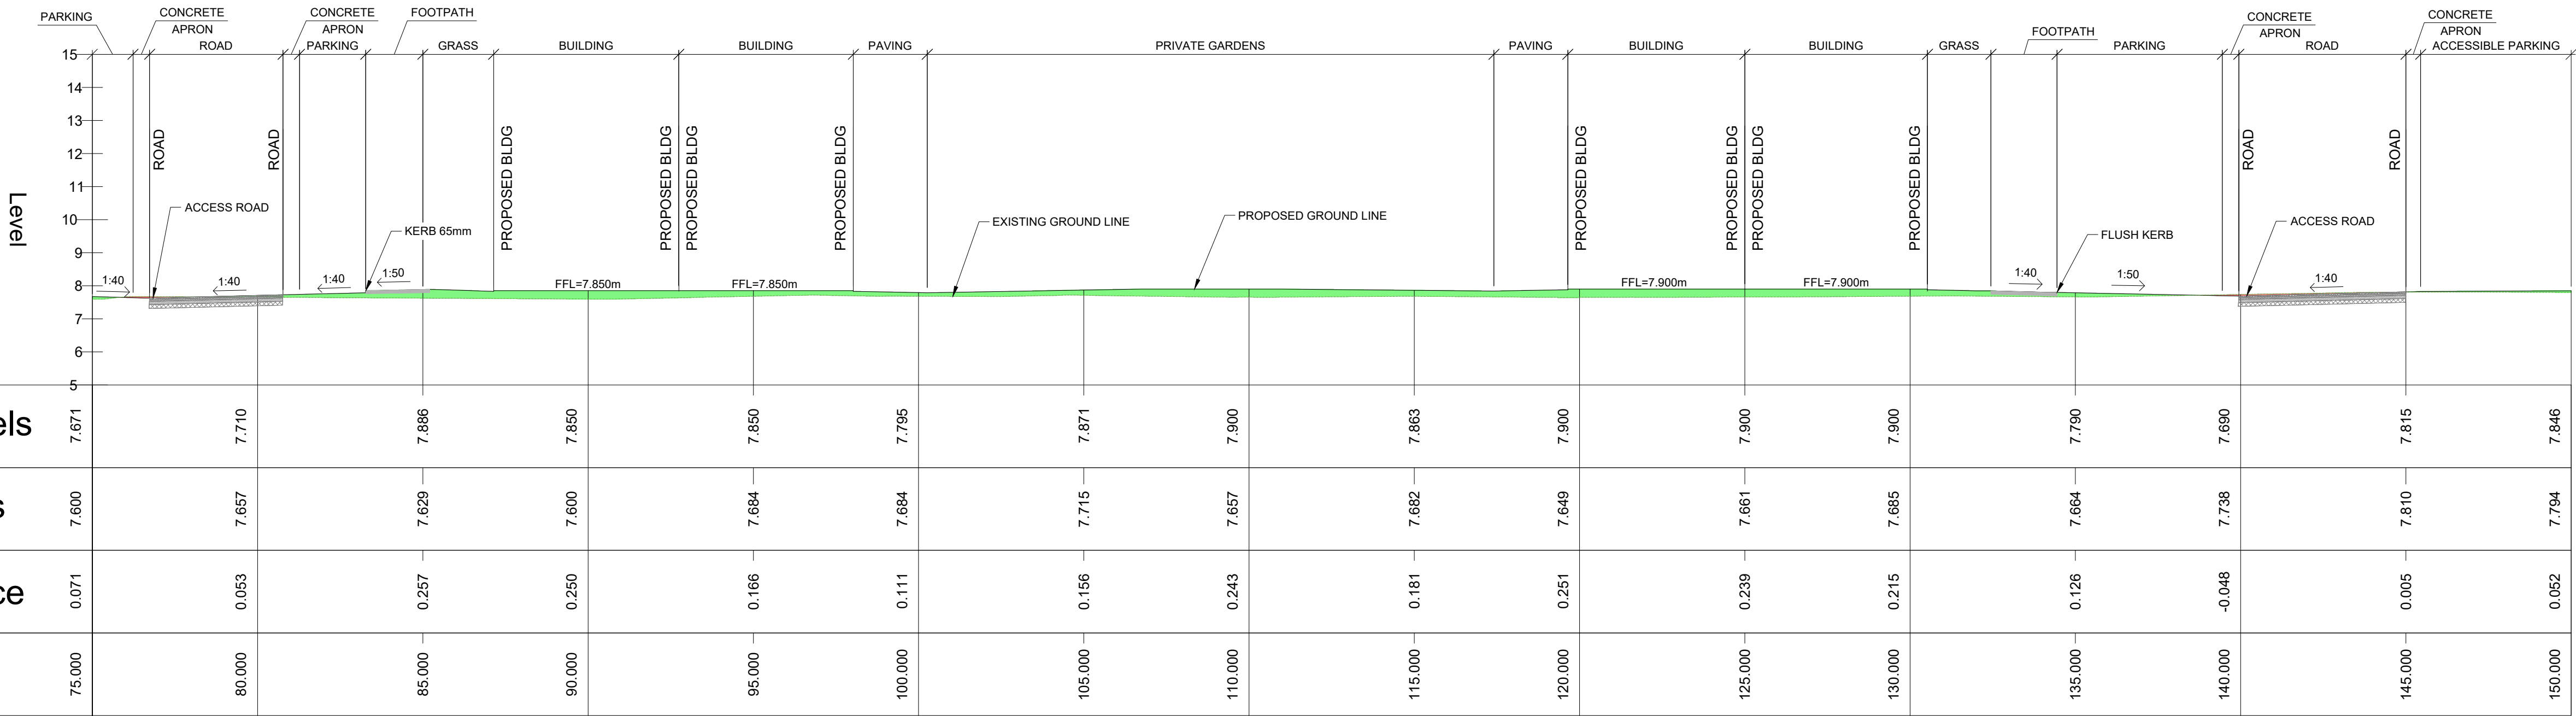

Proposed Levels


Existing Levels

Level Difference

Chainage

SECTION B - PART 2

CH 75.0M TO 150.0M
SCALE: 1:125 HOR, 1:125 VER

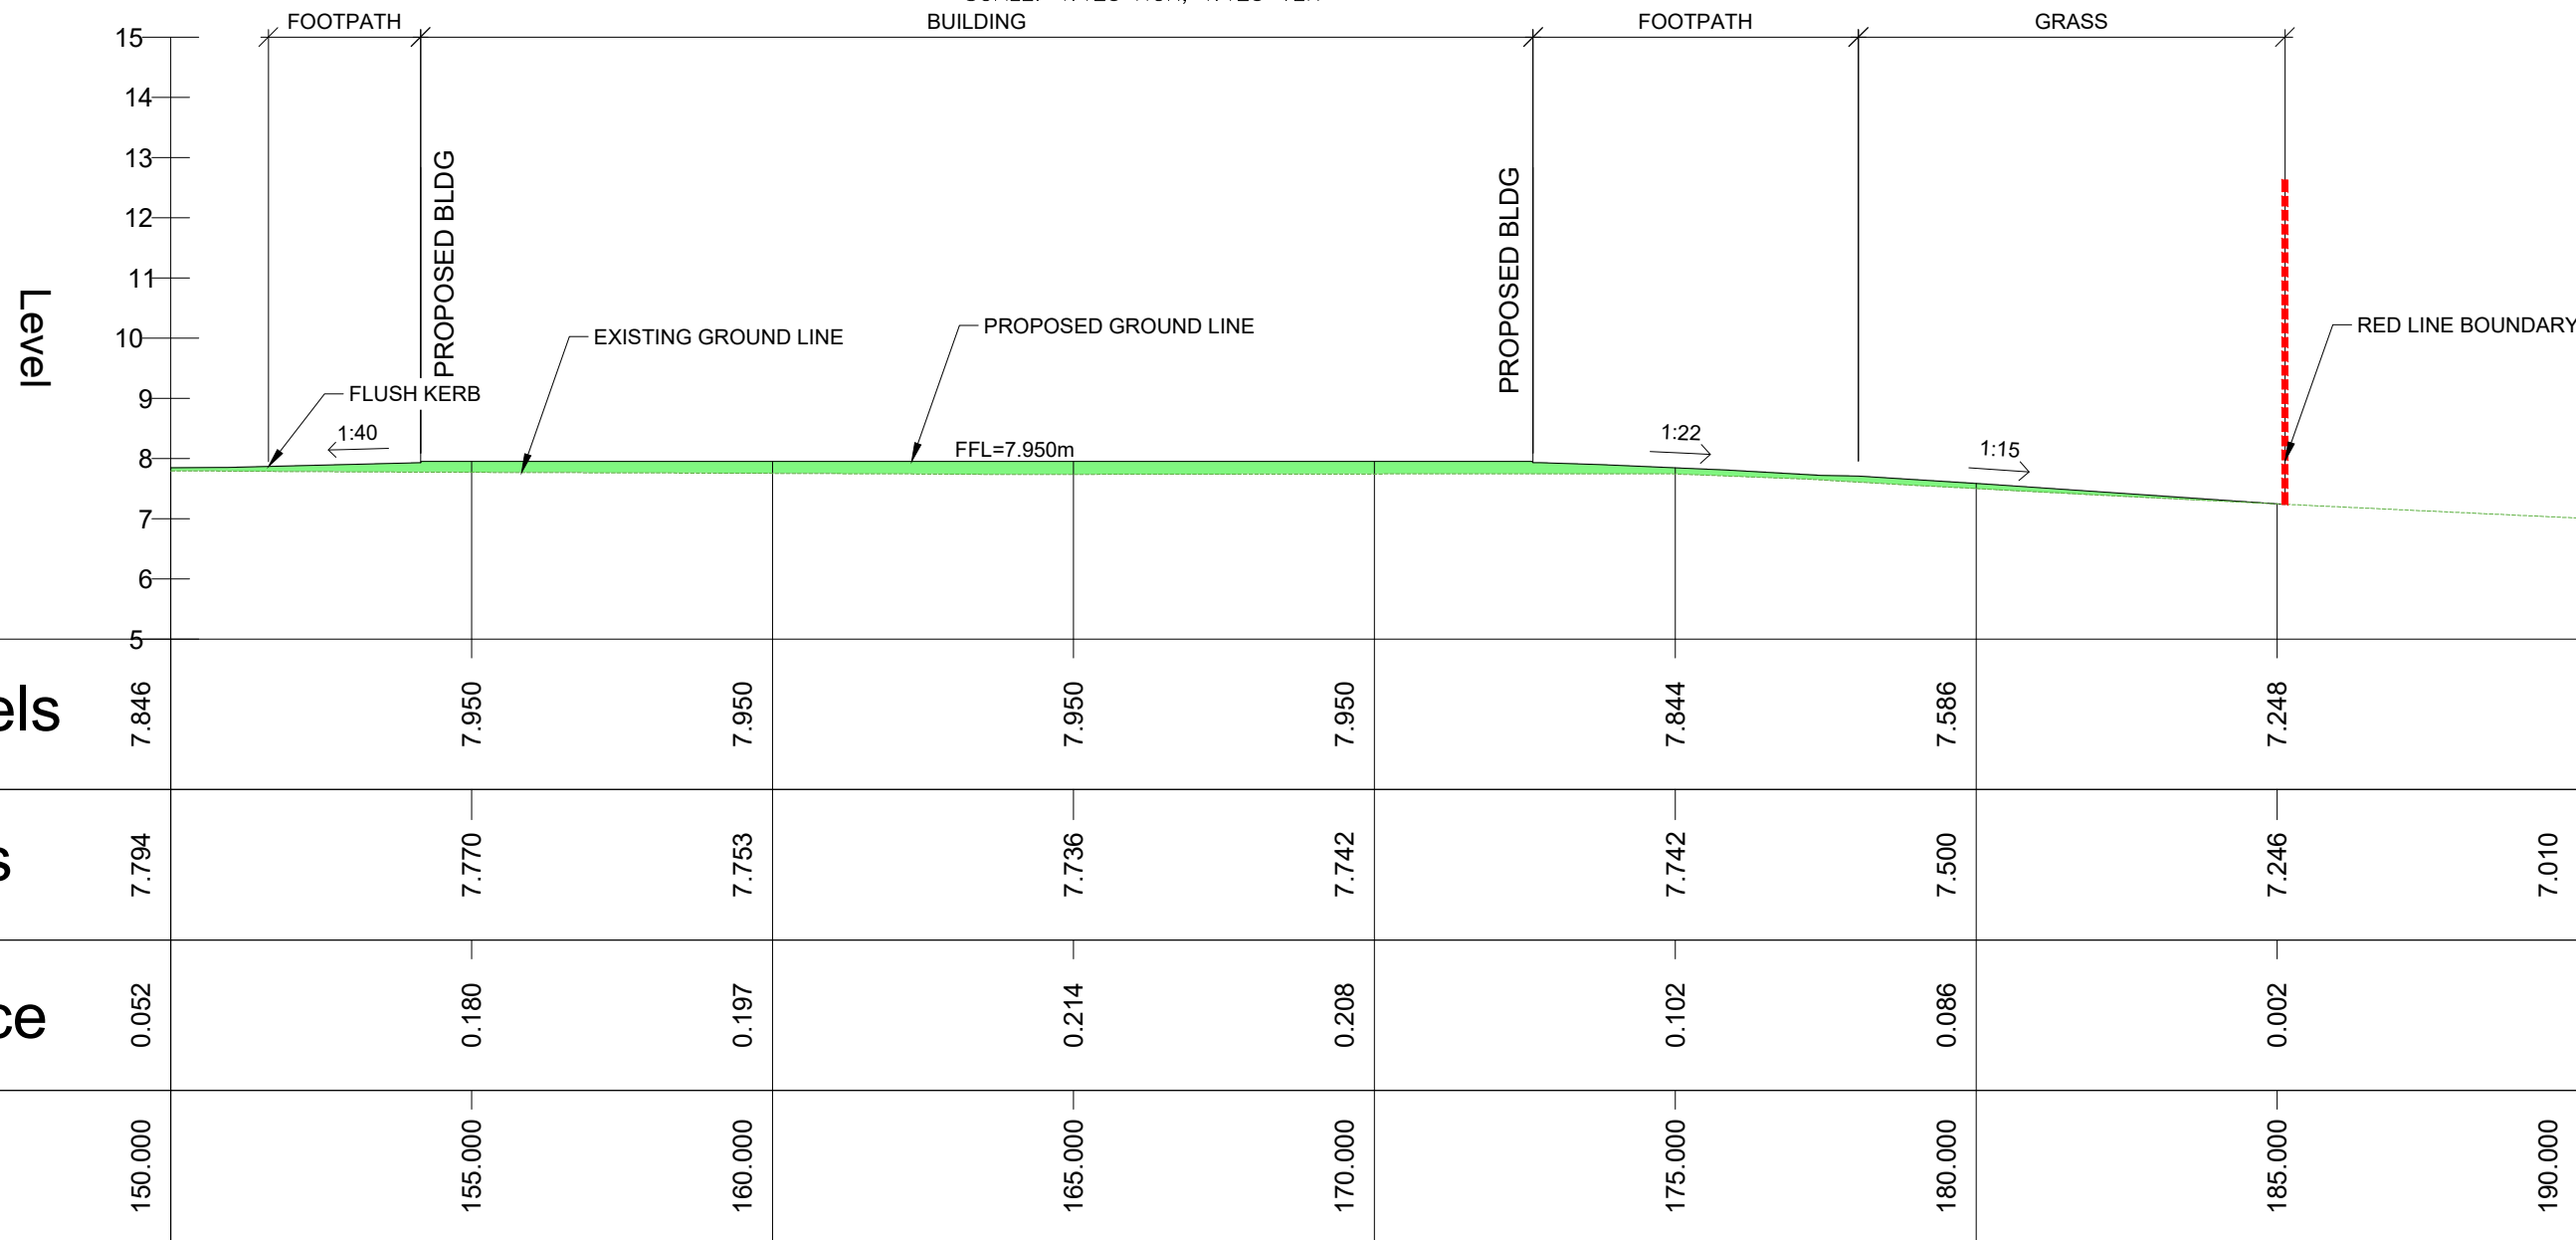

Proposed Levels

Existing Levels

Level Difference

Chainage

SECTION B - PART 3

CH 150.0M TO 190.0M
SCALE: 1:125 HOR, 1:125 VER

DO NOT SCALE FROM THIS DRAWING. USE FIGURED DIMENSIONS IN ALL CASES.
VERIFY DIMENSIONS ON SITE AND REPORT ANY DISCREPANCIES TO THE DESIGNERS IMMEDIATELY.
THIS DRAWING TO BE READ IN CONJUNCTION WITH THE DESIGNERS SPECIFICATION.
© THIS DRAWING IS COPYRIGHT AND MAY ONLY BE REPRODUCED WITH THE DESIGNERS PERMISSION.

LEGEND

- CUT AREA
- FILL AREA
- PROPOSED SURFACE
- EXISTING SURFACE

P01	25.08.23	ISSUED FOR INFORMATION	J.H.	IB
REV	DATE	DESCRIPTION	BY	APP

PROJECT: CLOONMORE REGENERATION
LRD, TRALEE

TITLE: SECTIONS (SHEET 2 OF 4)

CLIENT: TULFARRIS CG LTD



DRAWN: J.H.	CHECKED: G.F.	APPROVED: I.B.
PROJECT NUMBER: 23824	DATE: AUG.2023	SCALE @ A1: 1:125
STATUS DESCRIPTION: FOR INFORMATION		STATUS: S2

DRAWING NUMBER: 23824 - MWP - 00 - 00 - DR - C - 1002	REV: P01
---	----------