



TYPICAL BIORETENTION RAIN GARDEN DETAIL FOR ROADS

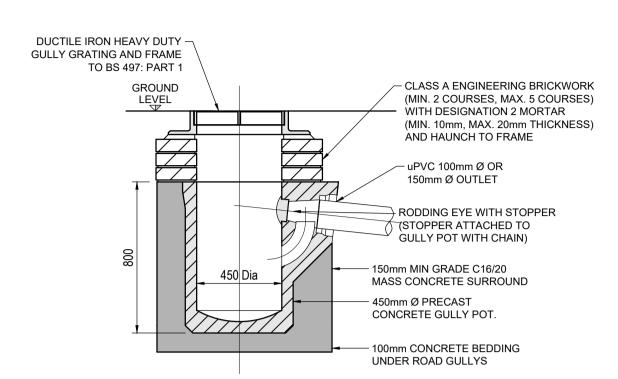

ROAD GULLY DETAIL

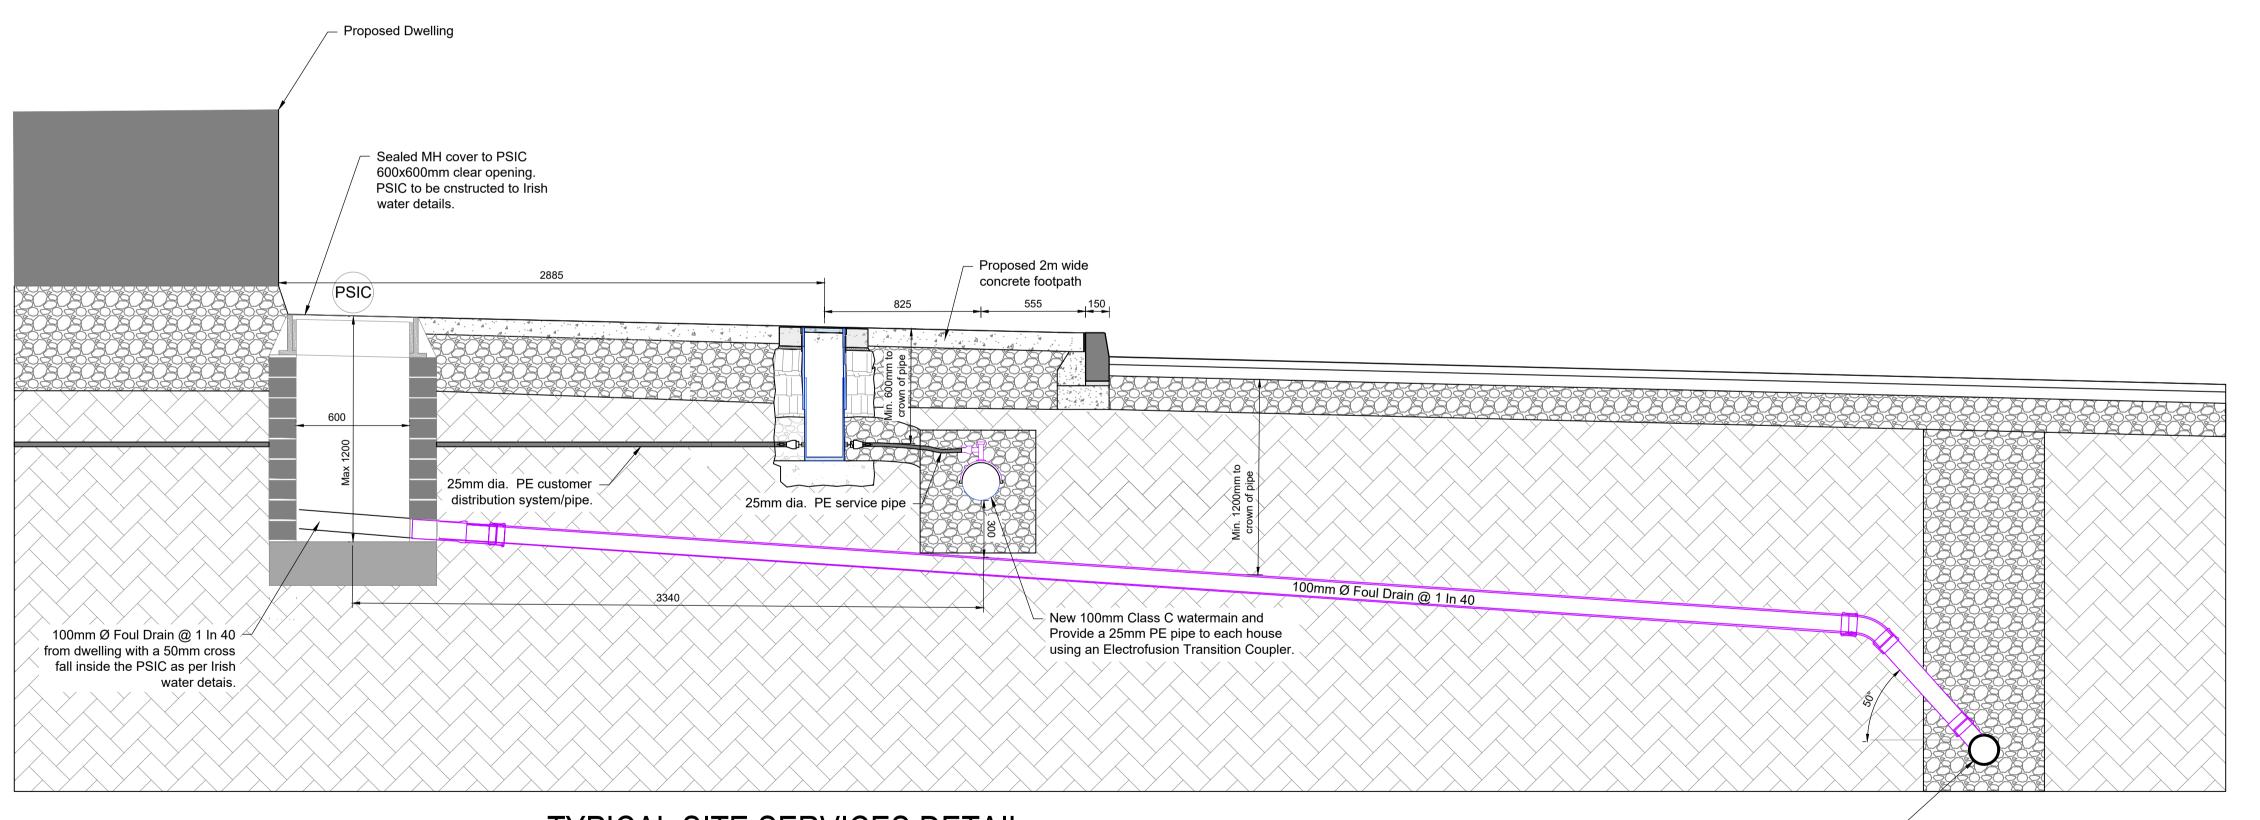

TYPICAL SITE SERVICES DETAIL

New 150mm dia. foul drain -

ISSUED FOR PLANNING

CLOONMOORE REGENERATION LRD, TRALEE, Co. KERRY.

TYPICAL DRAINAGE DETAILS

NOTES:

1. ALL DRAWINGS ARE TO BE READ IN CONJUNCTION WITH ALL RELEVANT SPECIFICATIONS, BILLS OF QUANTITIES, ARCHITECTURAL, SERVICES AND ENGINEERING DRAWINGS. 2. ANY DISCREPANCIES BETWEEN THESE DOCUMENTS SHALL BE BROUGHT TO THE ATTENTION OF THE ENGINEER.

3. ALL DIMENSIONS ARE IN MILLIMETRES, UNLESS NOTED

ALL LEVELS ARE IN METRES RELATED TO ORDNANCE DATUM.
 DRAWINGS ARE NOT TO BE SCALED.

TULFARRIS CG LTD.

DRAWN:	CHECKED:	APPROVED:
O.B.	G.F	I.B.
PROJECT NUMBER:	DATE:	SCALE @ A1:
23824	25/08/2023	AS SHOWN
STATUS DESCRIPTION	•	STATUS:
FOR INFORMATION		ON S2

23824 - MWP - 00 - 00 - DR-C- 2105