




DO NOT SCALE FROM THIS DRAWING. USE FIGURED DIMENSIONS IN ALL CASES.
VERIFY DIMENSIONS ON SITE AND REPORT ANY DISCREPANCIES TO THE DESIGNERS IMMEDIATELY.
THIS DRAWING TO BE READ IN CONJUNCTION WITH THE DESIGNERS SPECIFICATION.
© THIS DRAWING IS COPYRIGHT AND MAY ONLY BE REPRODUCED WITH THE DESIGNERS PERMISSION.

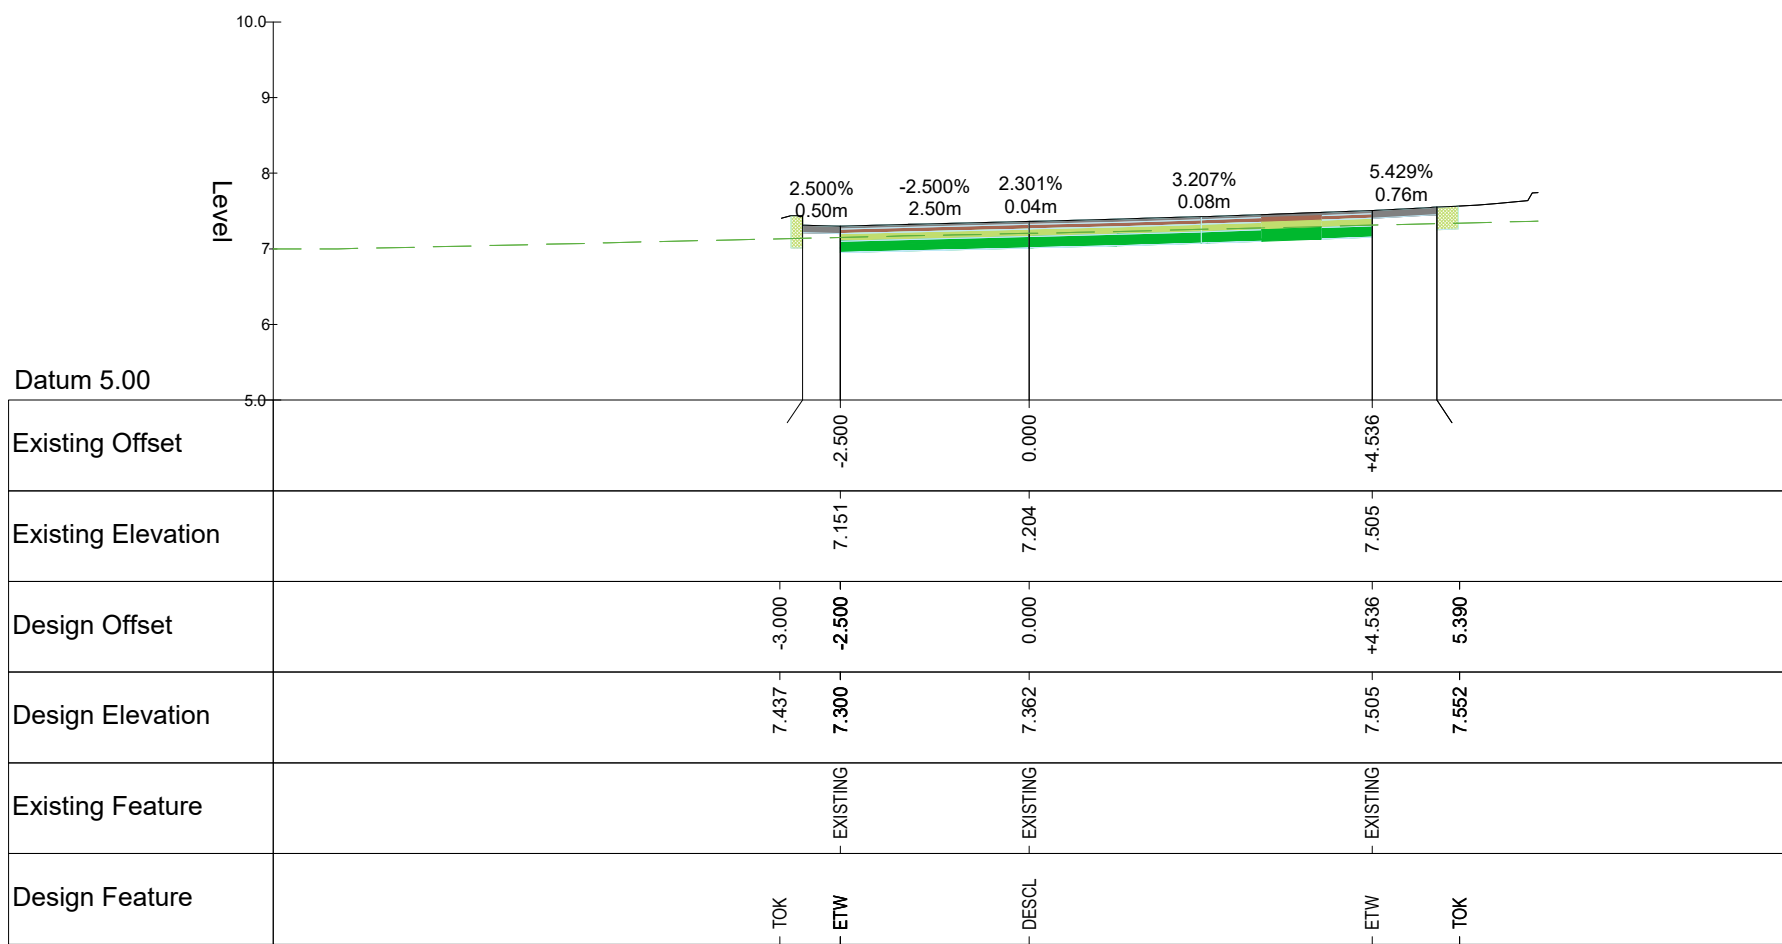


Chainage 10.000

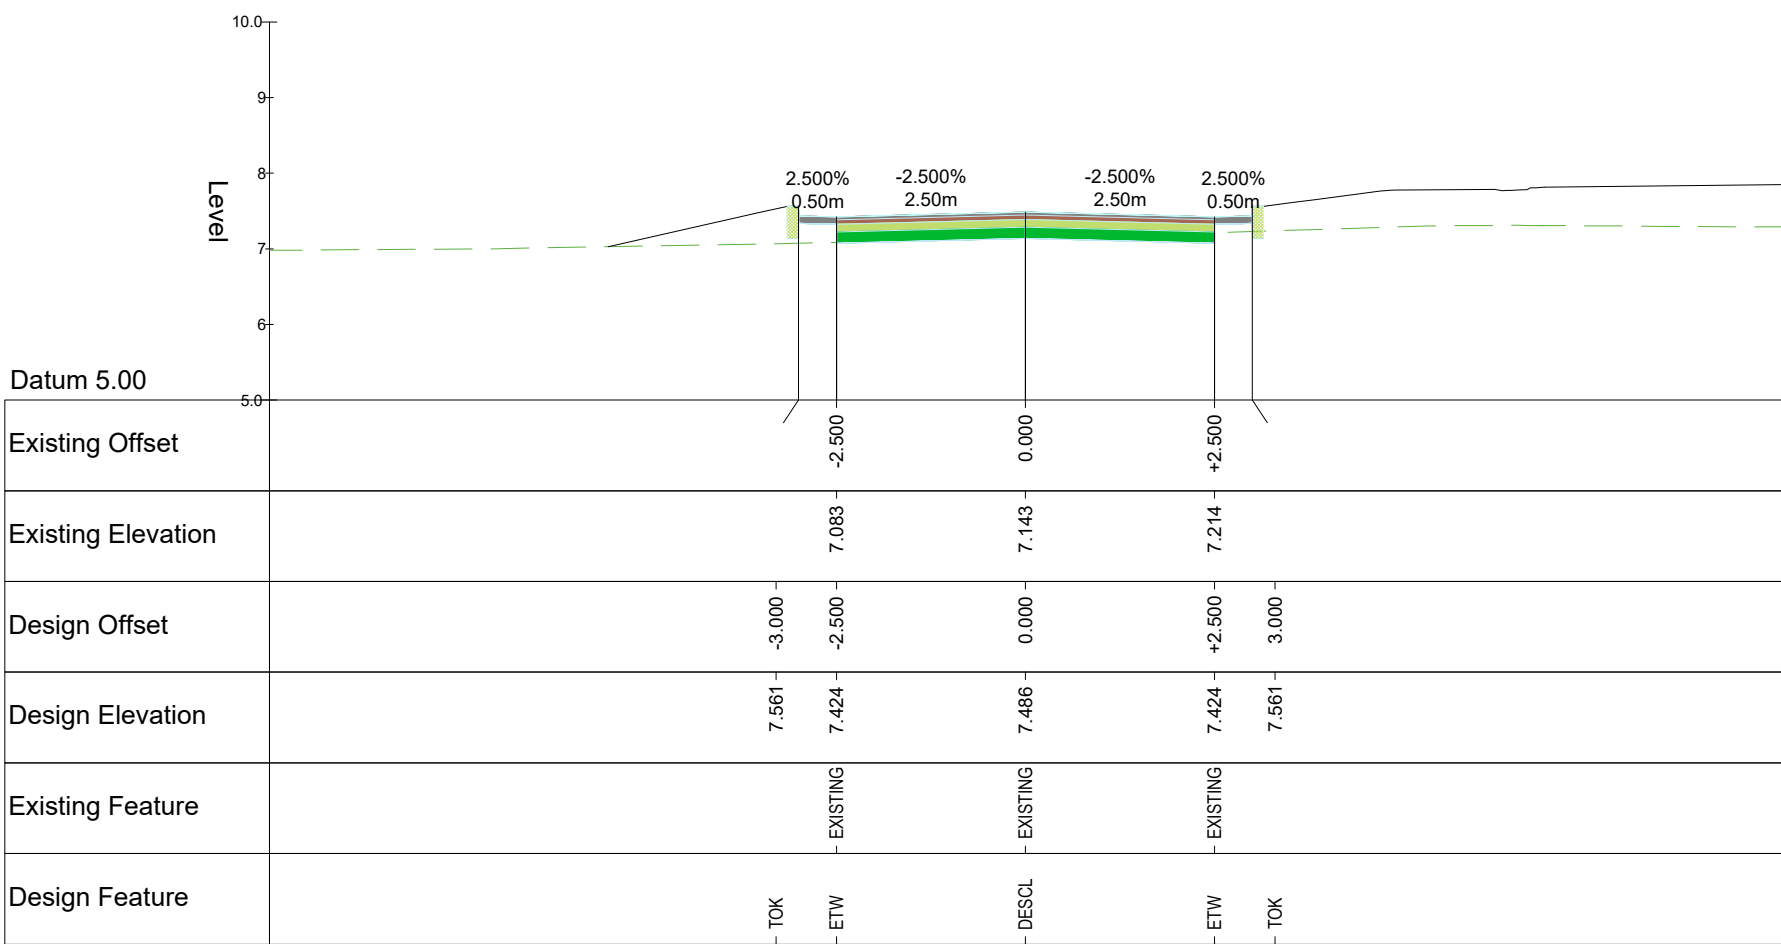


Chainage 20.000

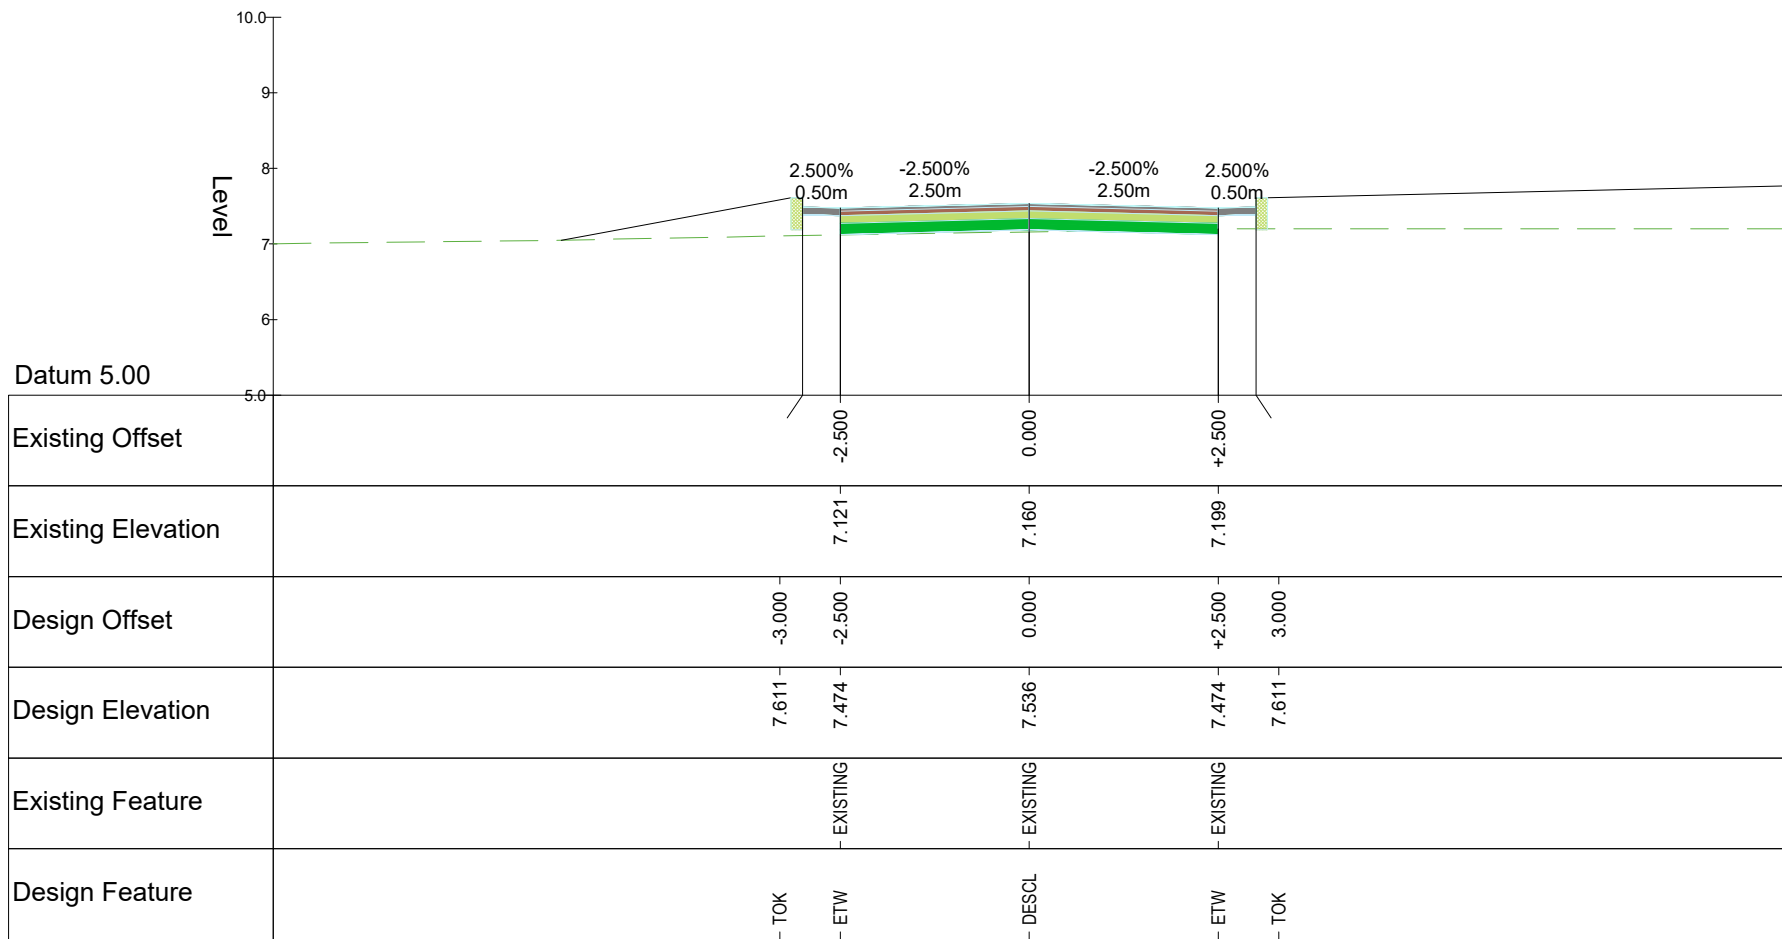


Chainage 30.000

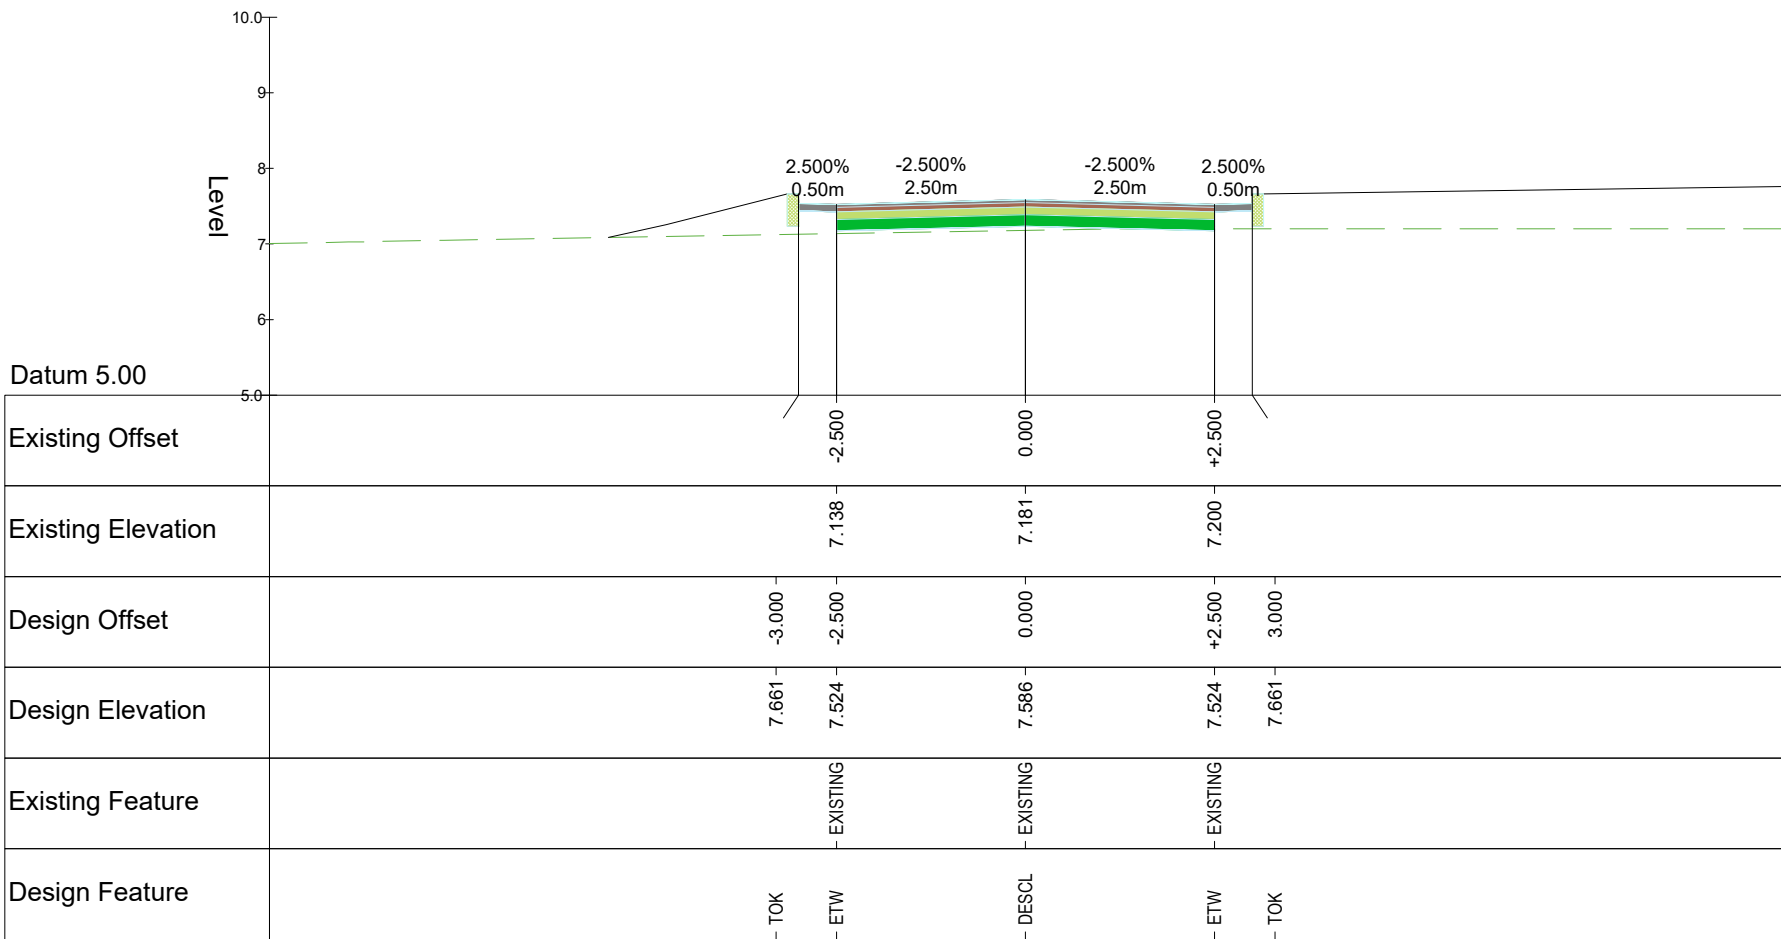

Chainage 40.000

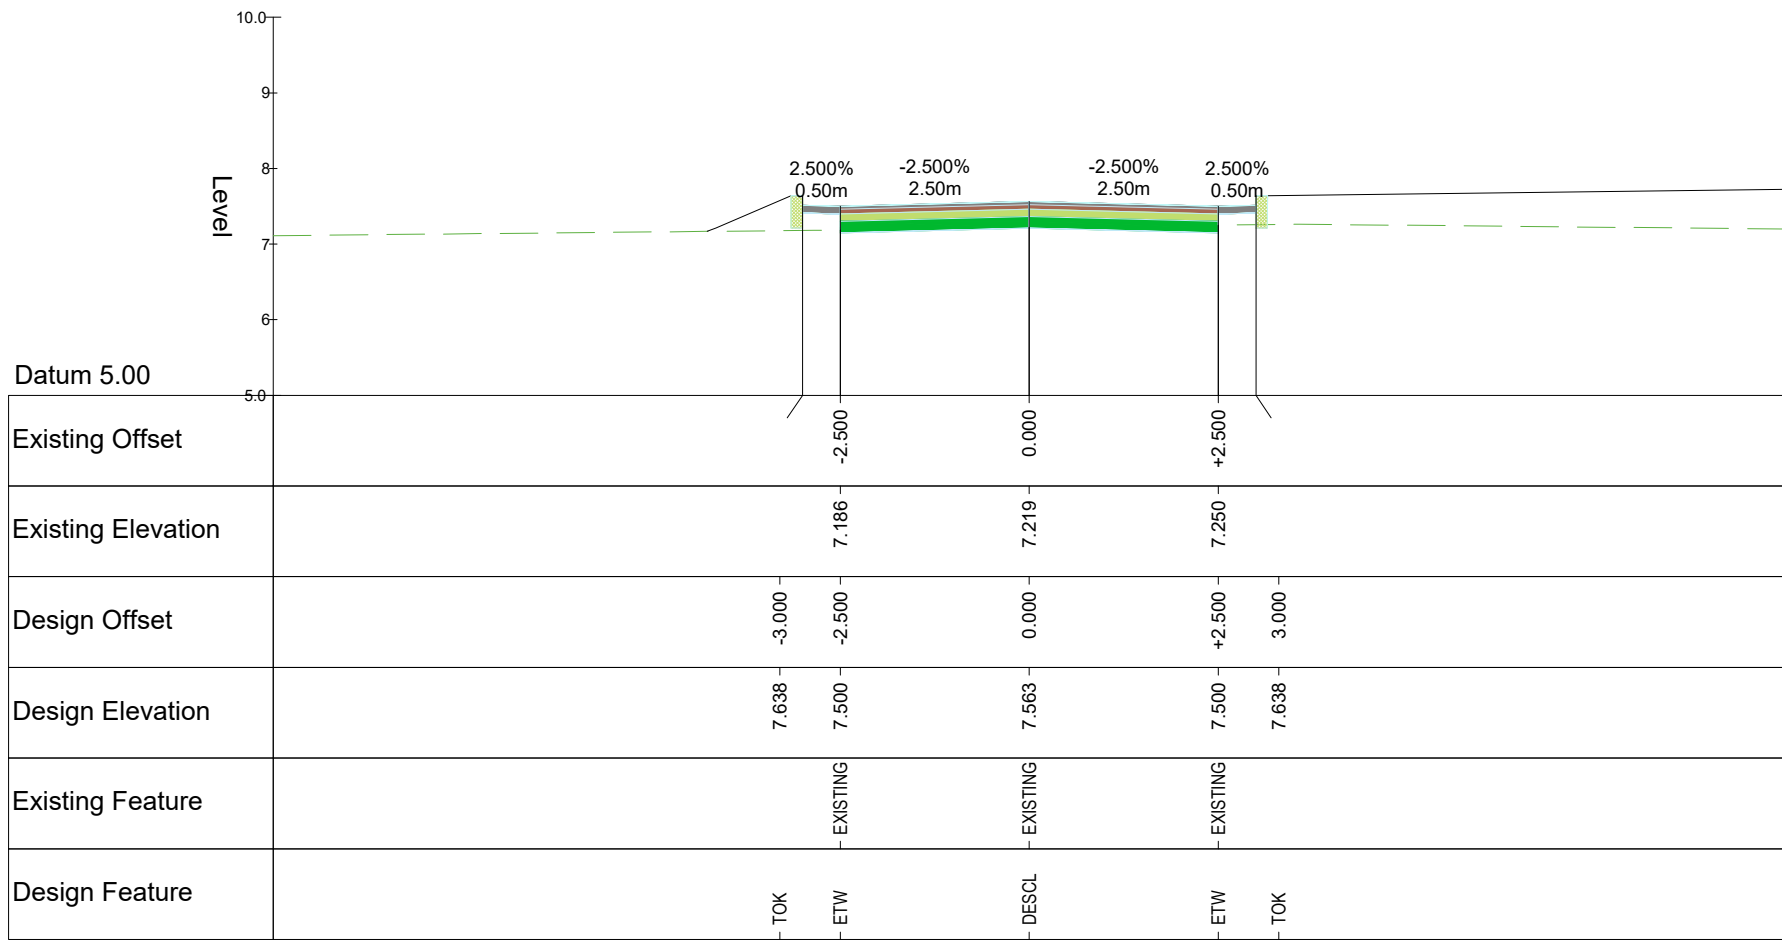

Chainage 50.000

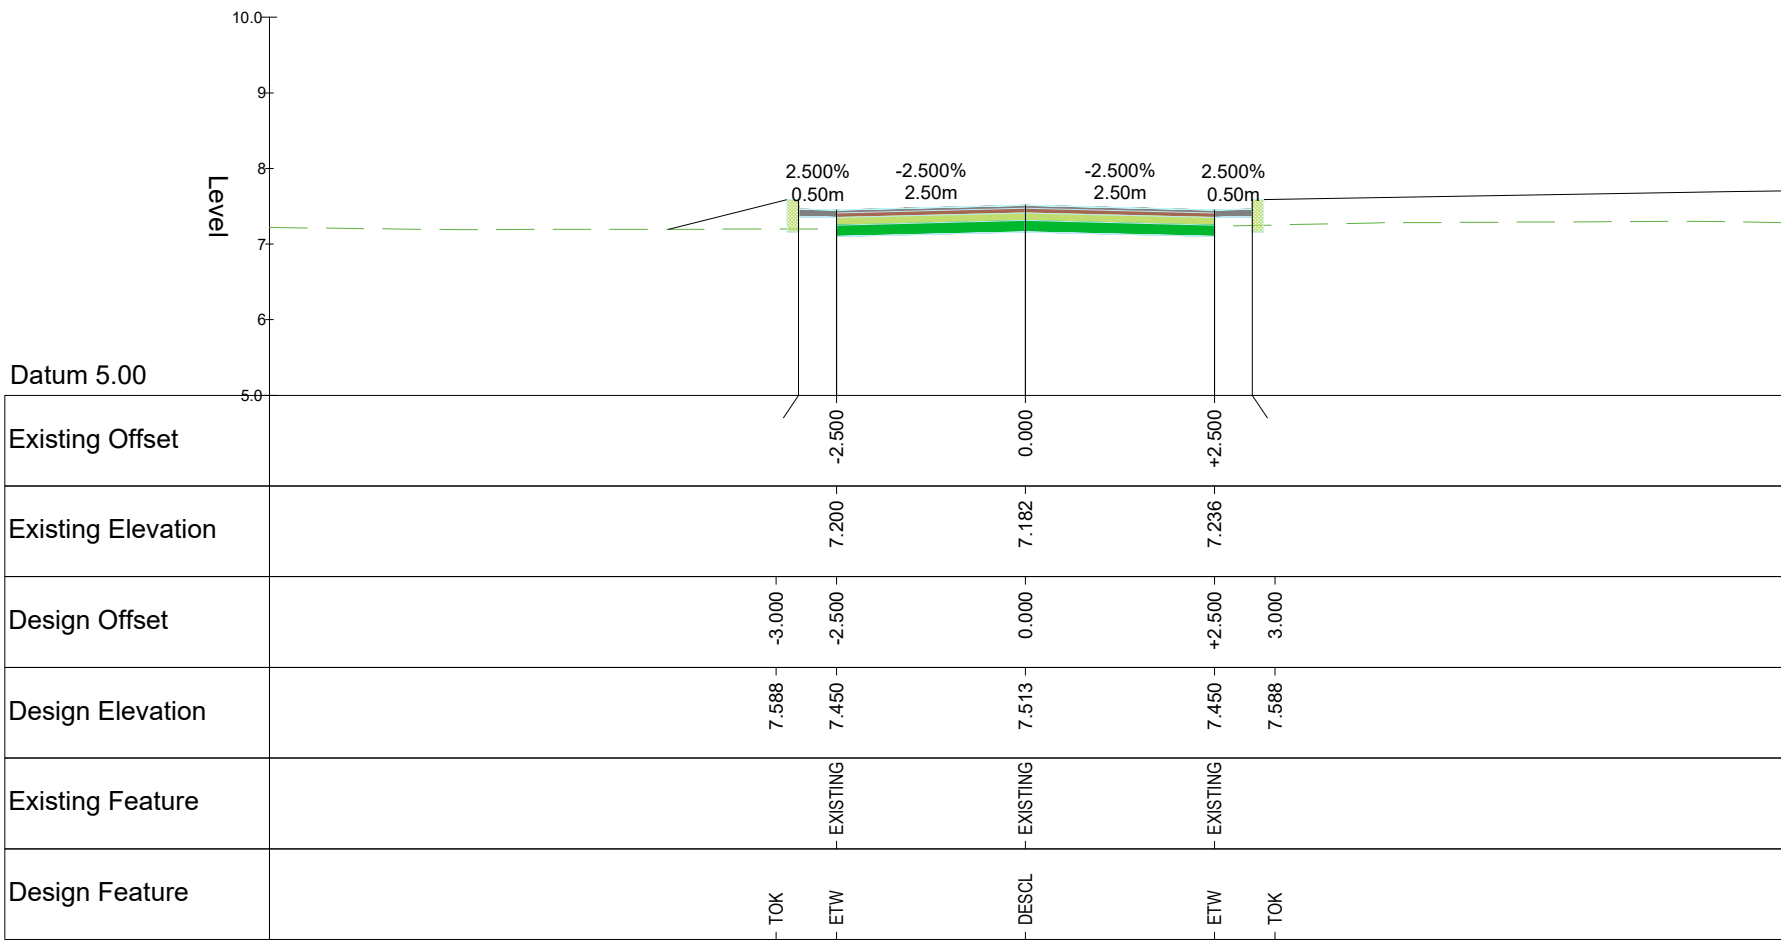

Chainage 60.000

P01	25.08.23	ISSUED FOR INFORMATION		JH	IB
REV	DATE	DESCRIPTION		BY	APP
PROJECT:					
CLOONMORE REGENERATION LRD, TRALEE					
TITLE:					
ACCESS ROAD A SECTION (SHEET 1 OF 3)					
CLIENT:					
TULFARRIS CG LTD					
MWP ENGINEERING AND ENVIRONMENTAL CONSULTANTS CORK TRALEE LONDON LIMERICK mwp.ie					
DRAWN:		CHECKED:		APPROVED:	
J.H.		G.F.		I.B.	
PROJECT NUMBER:		DATE:		SCALE @ A1:	
23824		AUG.2023		1:100	
STATUS DESCRIPTION				STATUS:	
FOR INFORMATION				S2	
DRAWING NUMBER:				REV:	
23824 - MWP - 00 - ZZ - DR - C - 1201				P01	