




DO NOT SCALE FROM THIS DRAWING. USE FIGURED DIMENSIONS IN ALL CASES.
VERIFY DIMENSIONS ON SITE AND REPORT ANY DISCREPANCIES TO THE DESIGNERS IMMEDIATELY.
THIS DRAWING TO BE READ IN CONJUNCTION WITH THE DESIGNERS SPECIFICATION.
© THIS DRAWING IS COPYRIGHT AND MAY ONLY BE REPRODUCED WITH THE DESIGNERS PERMISSION.

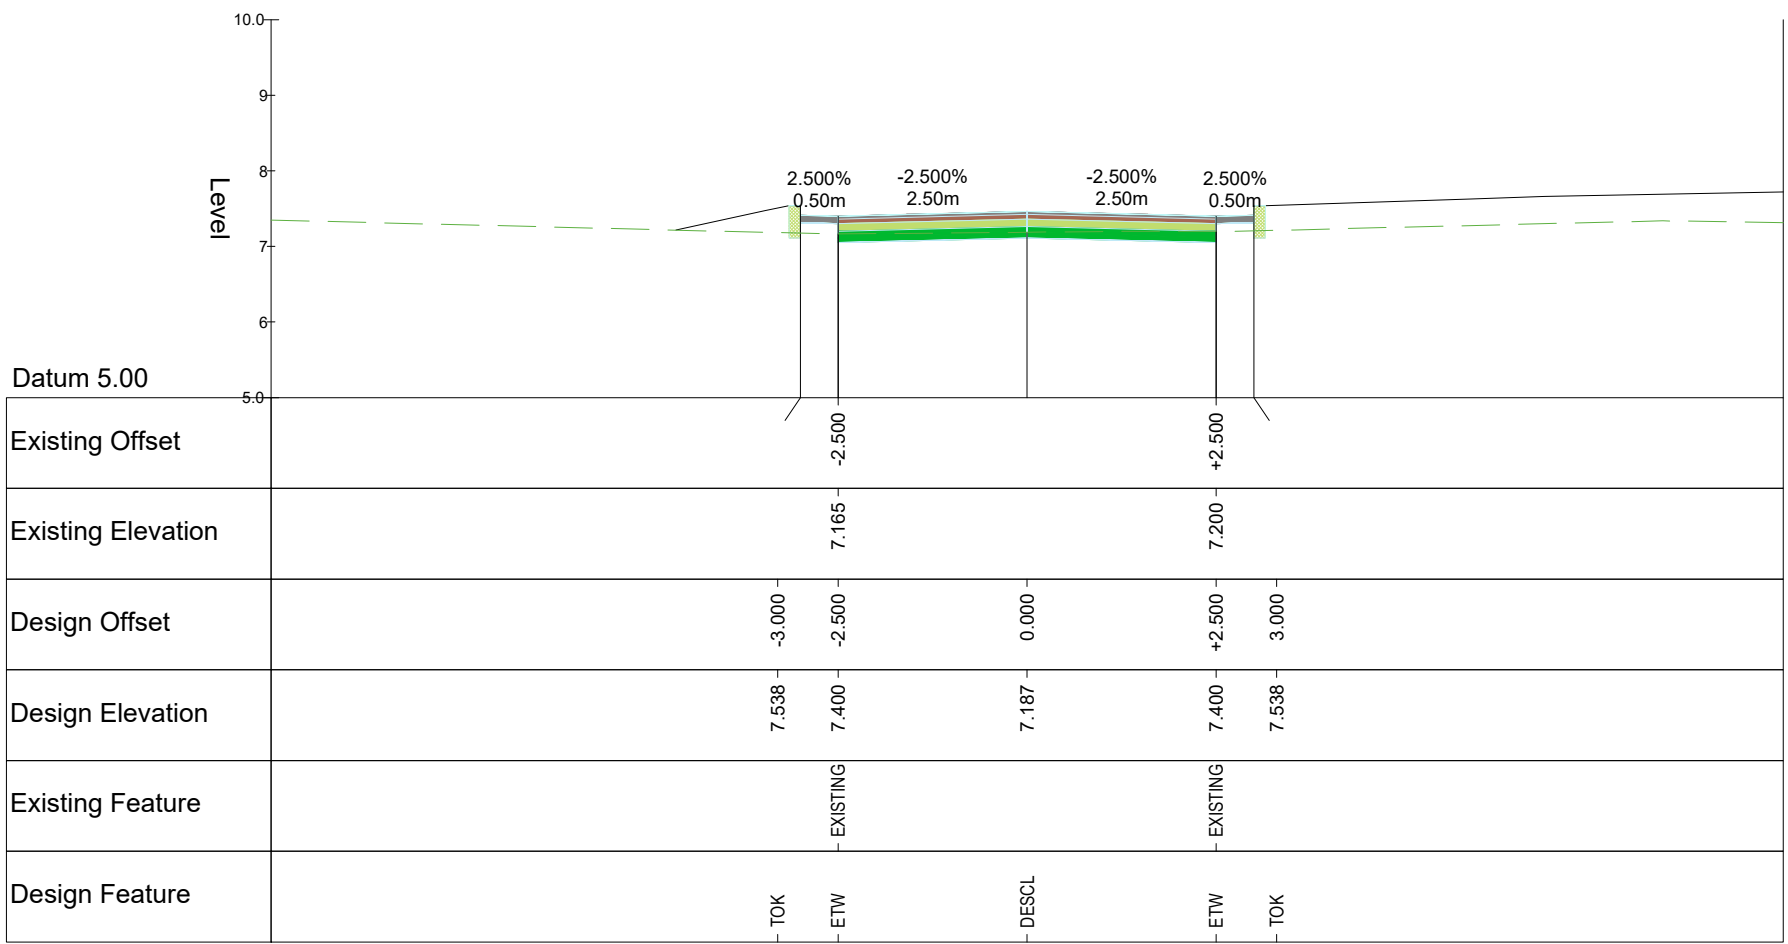


Chainage 70.000

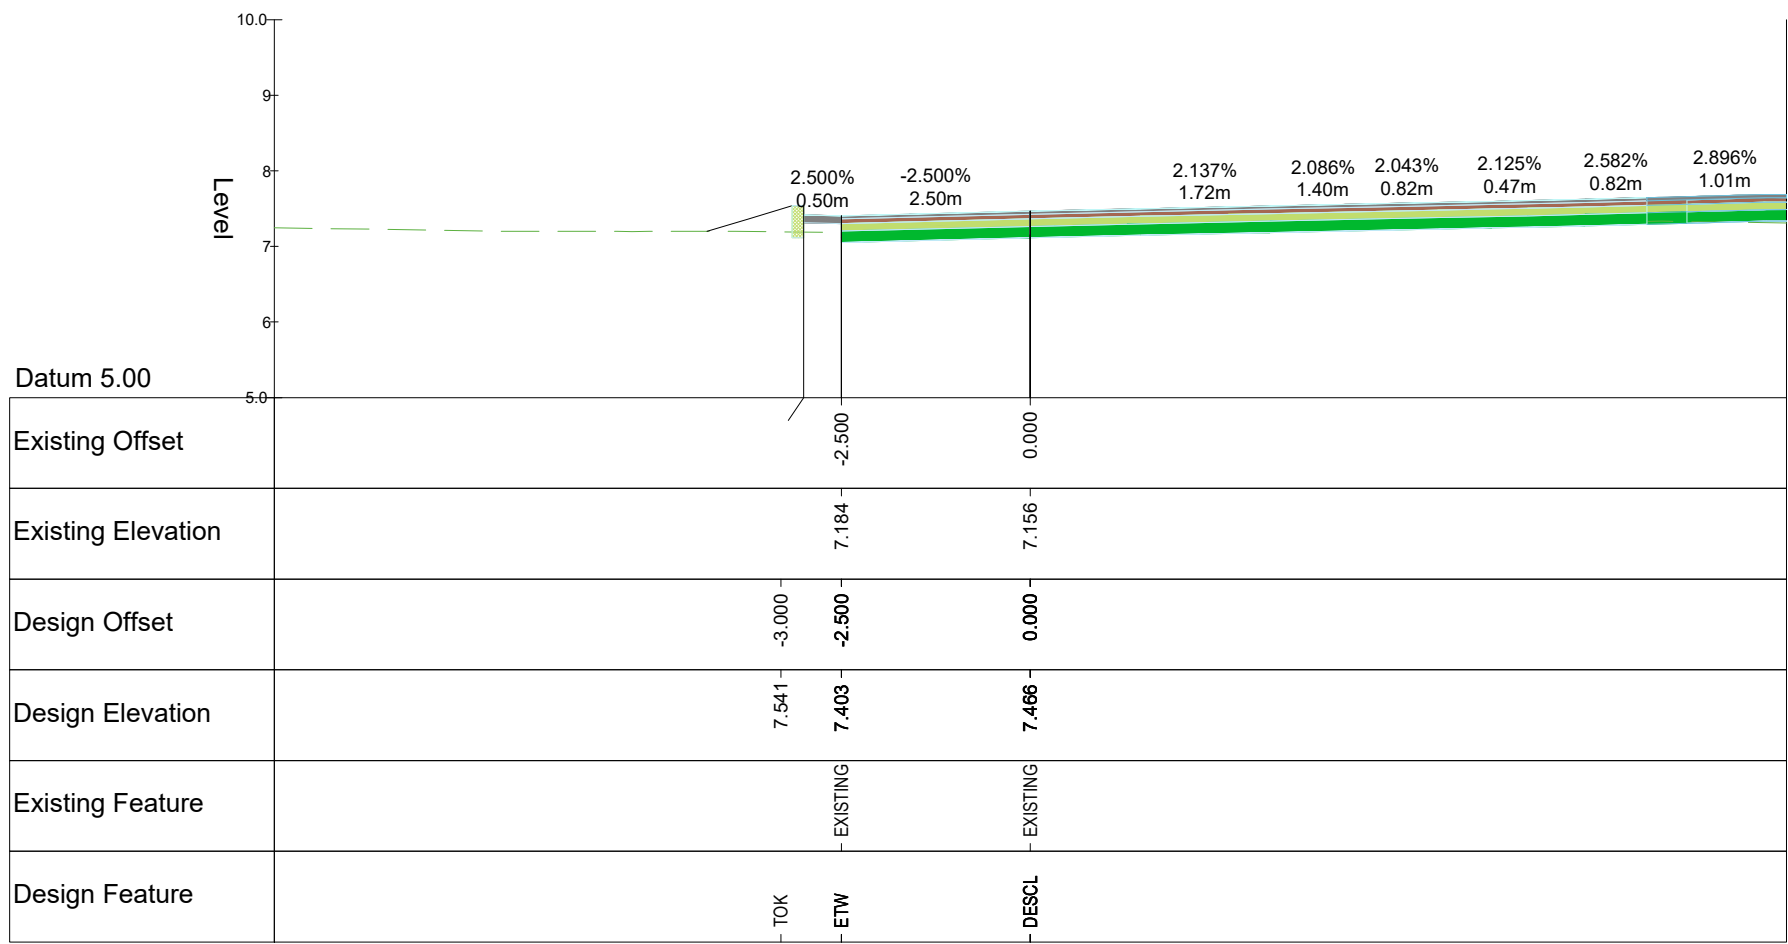


Chainage 80.000

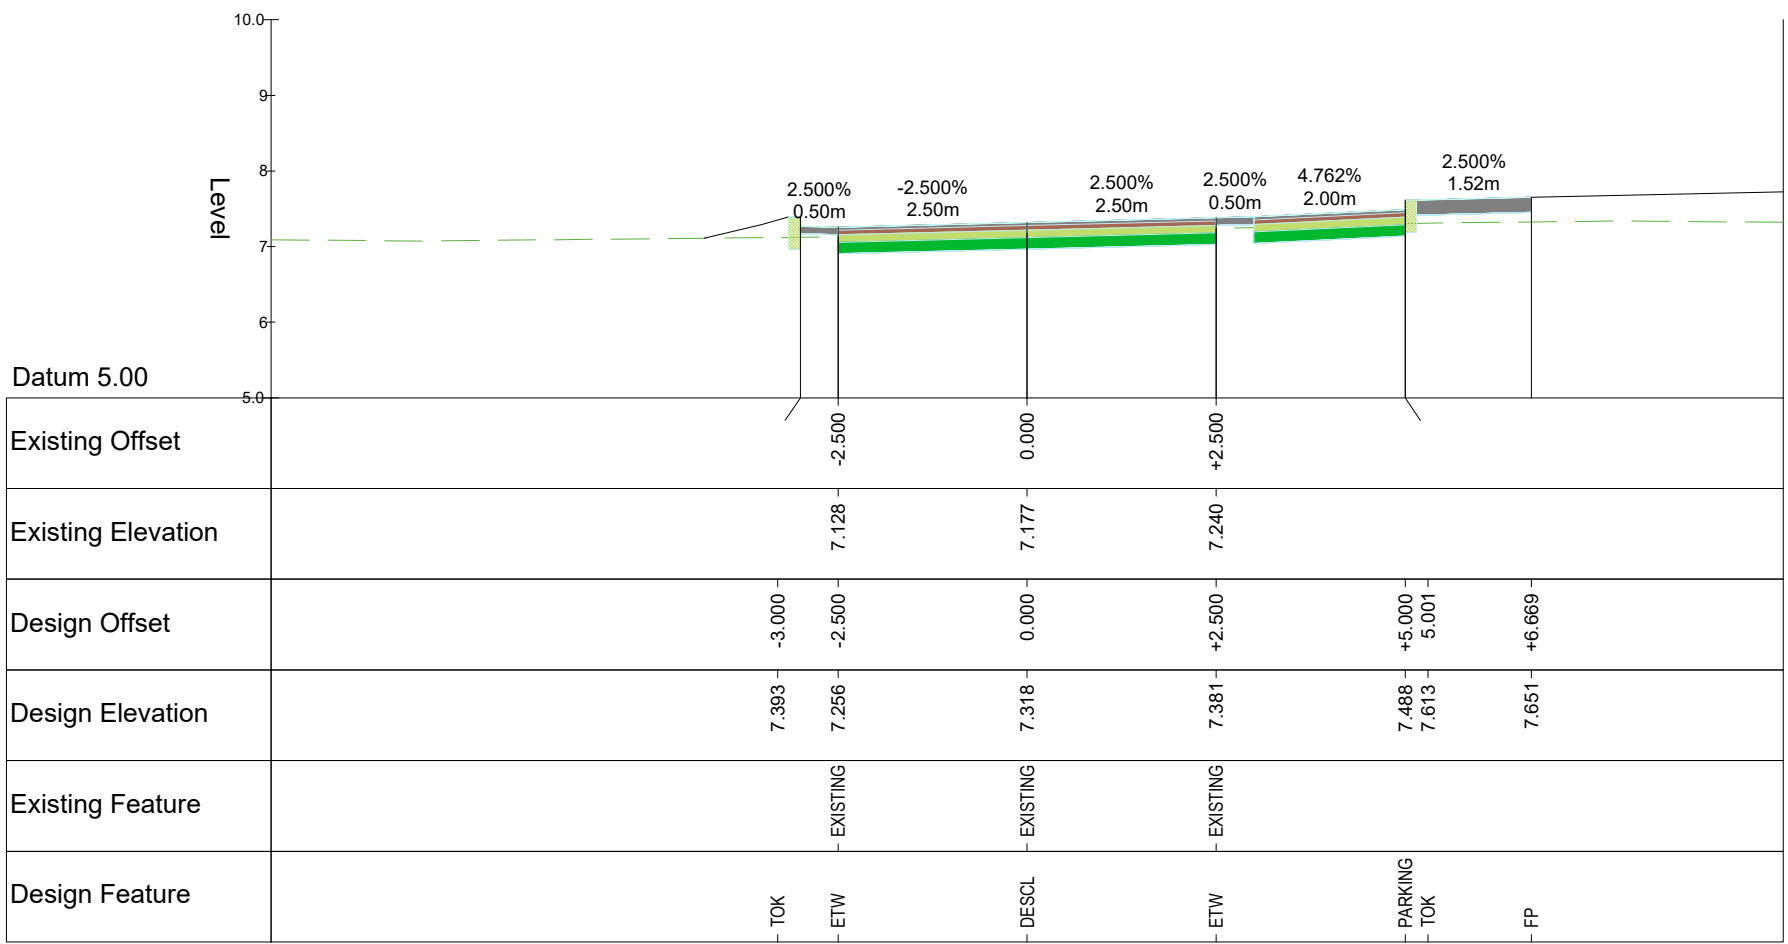


Chainage 90.000

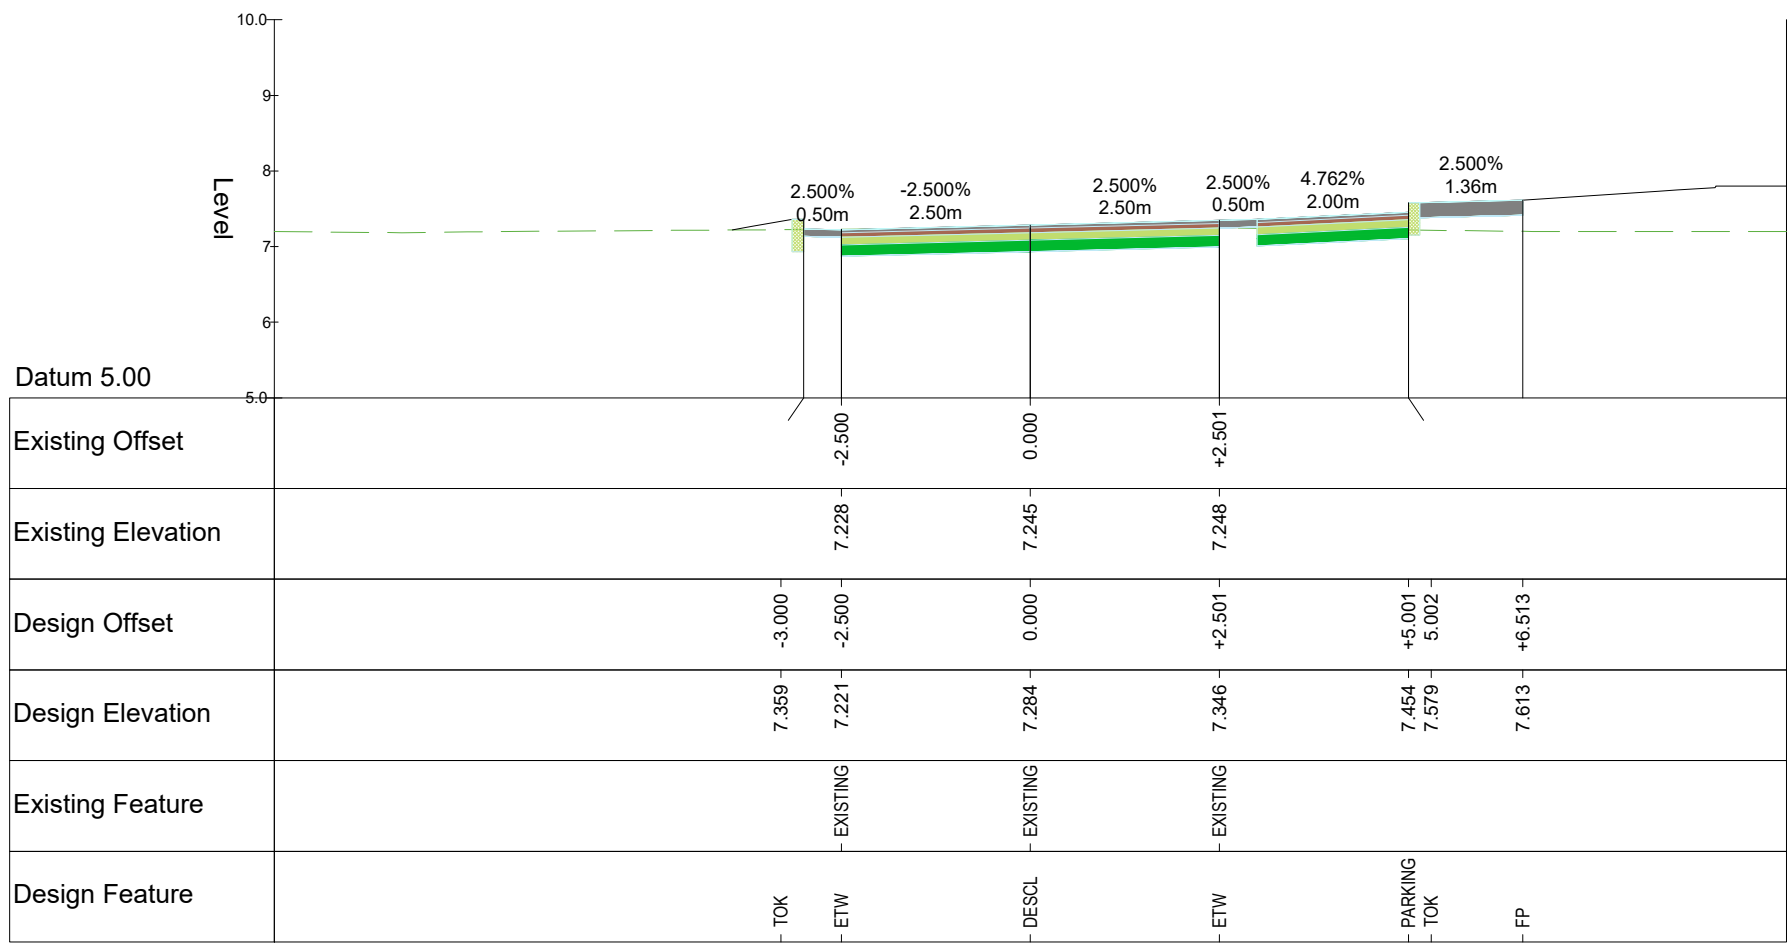

Chainage 100.000

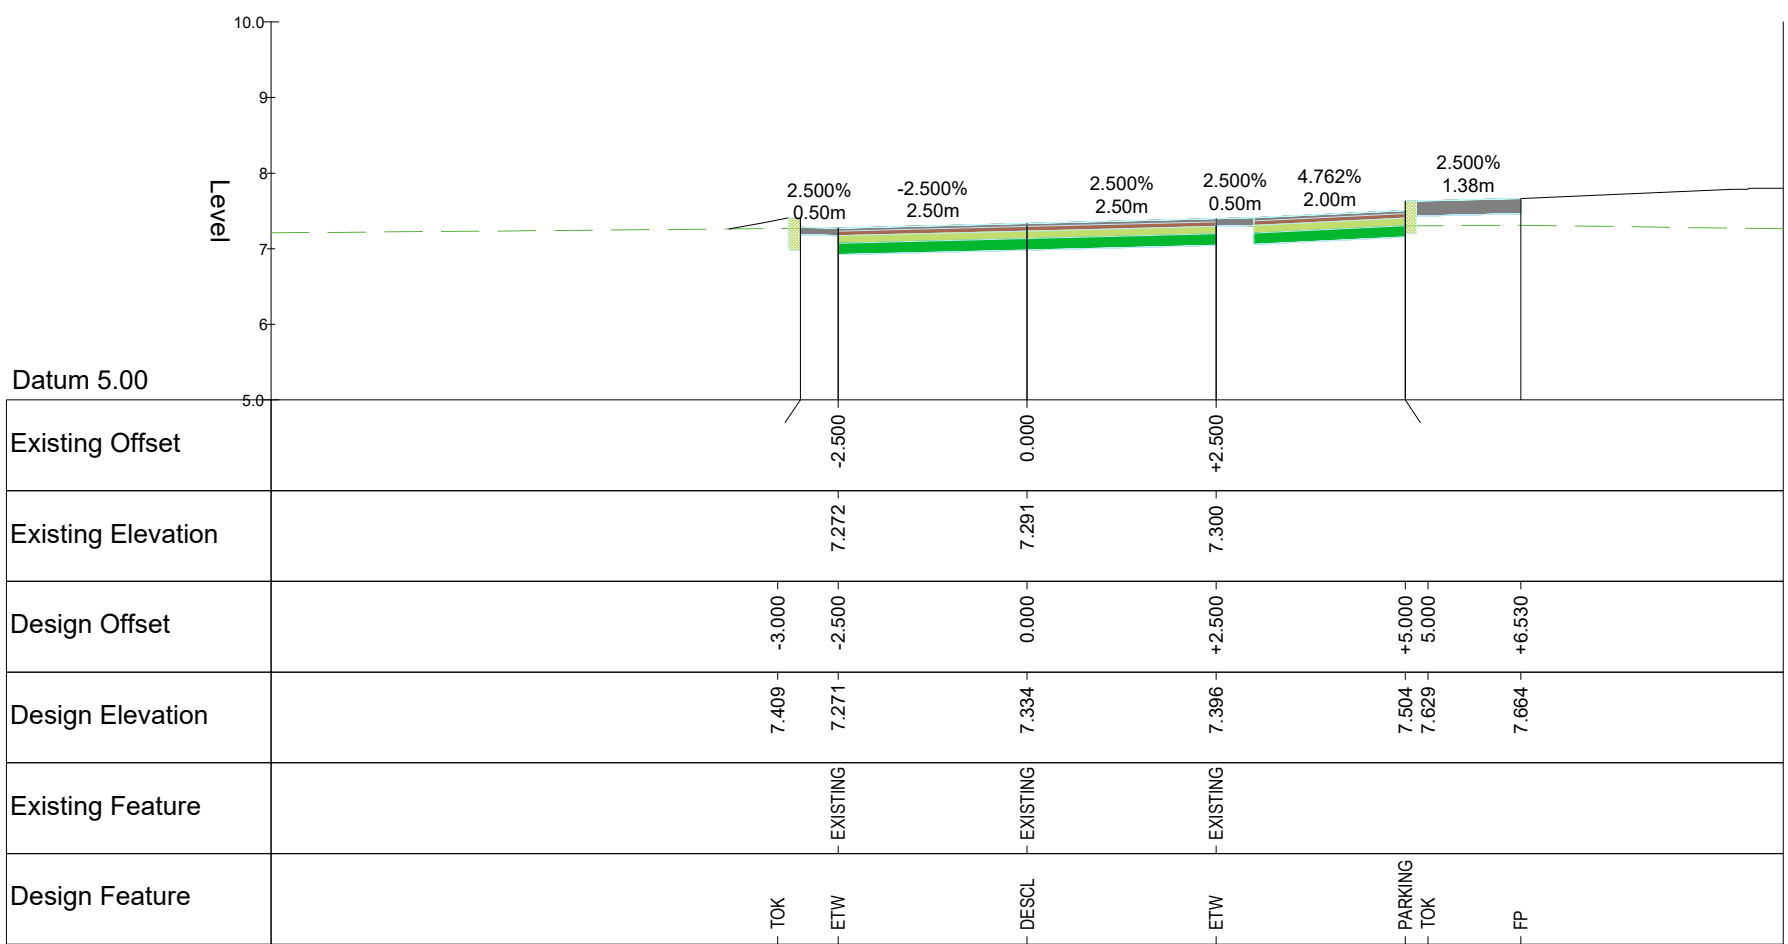

Chainage 110.000

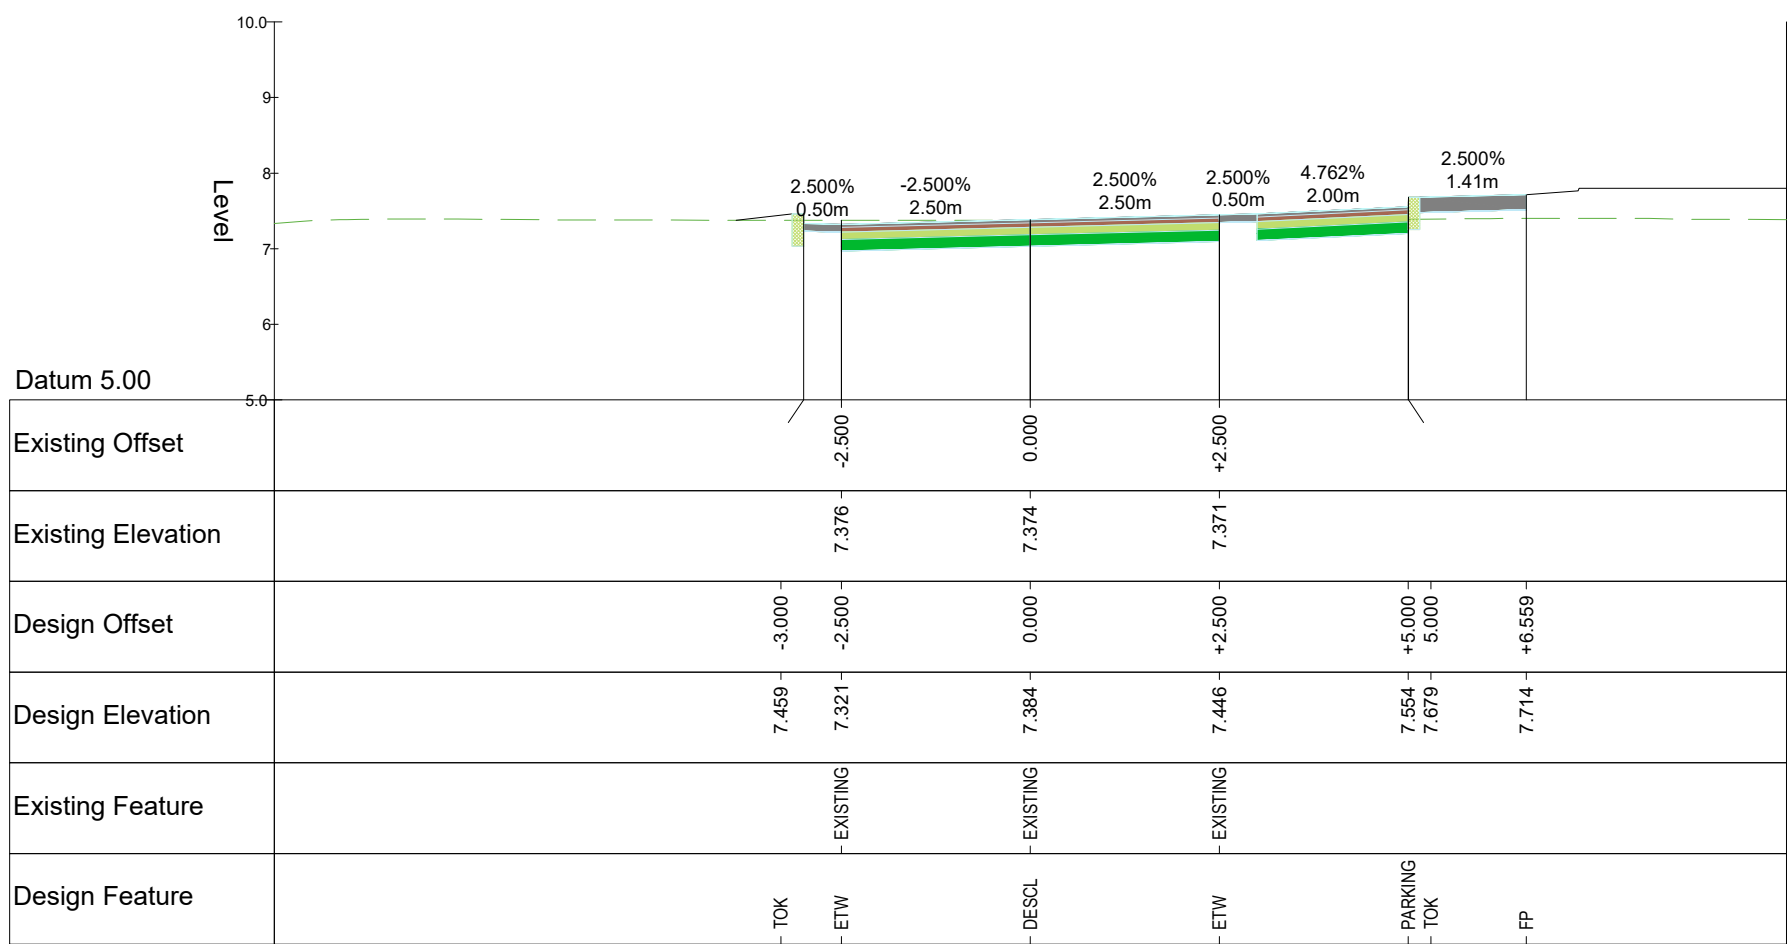

Chainage 120.000

P01	25.08.23	ISSUED FOR INFORMATION			JH	IB
REV	DATE	DESCRIPTION			BY	APP
PROJECT:						
CLOONMORE REGENERATION LRD, TRALEE						
TITLE:						
ACCESS ROAD A SECTION (SHEET 3 OF 3)						
CLIENT:						
TULFARRIS CG LTD						
MWP ENGINEERING AND ENVIRONMENTAL CONSULTANTS CORK TRALEE LONDON LIMERICK mwp.ie						
DRAWN:		CHECKED:		APPROVED:		
J.H.		G.F.		I.B.		
PROJECT NUMBER:		DATE:		SCALE @ A1:		
23824		AUG.2023		1:100		
STATUS DESCRIPTION				STATUS:		
FOR INFORMATION				S2		
DRAWING NUMBER:					REV:	
23824 - MWP - 00 - ZZ - DR - C - 1203					P01	