




DO NOT SCALE FROM THIS DRAWING. USE FIGURED DIMENSIONS IN ALL CASES.
VERIFY DIMENSIONS ON SITE AND REPORT ANY DISCREPANCIES TO THE DESIGNERS IMMEDIATELY.
THIS DRAWING TO BE READ IN CONJUNCTION WITH THE DESIGNERS SPECIFICATION.
© THIS DRAWING IS COPYRIGHT AND MAY ONLY BE REPRODUCED WITH THE DESIGNERS PERMISSION.

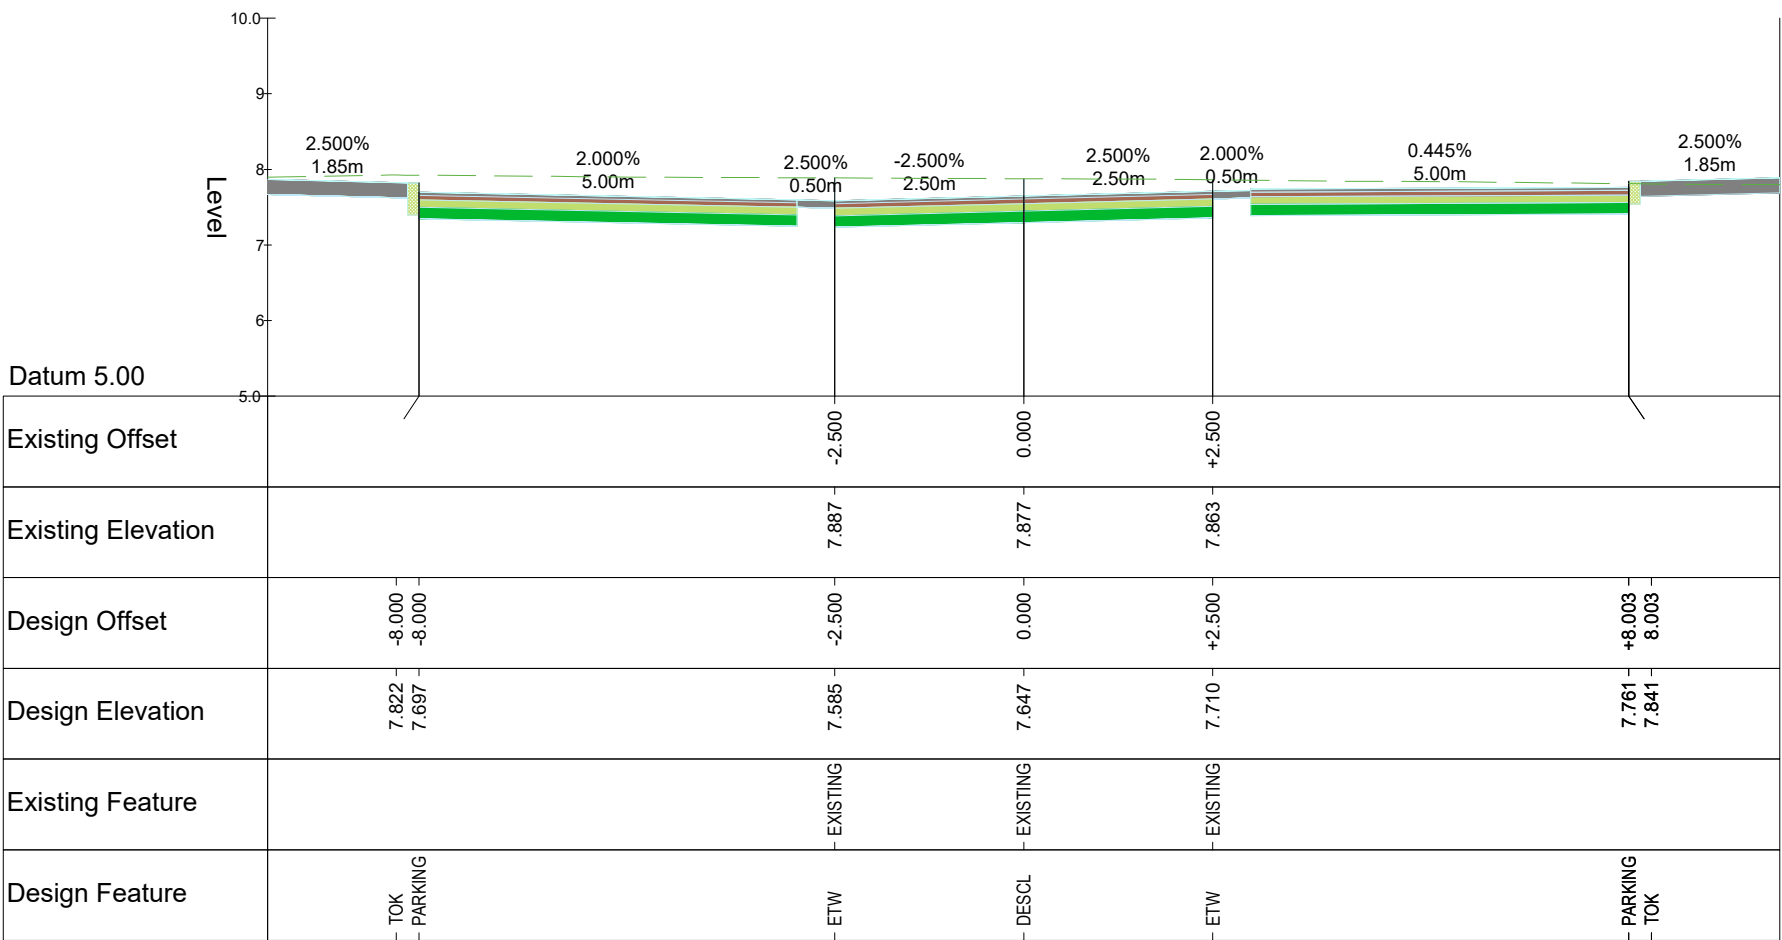


Chainage 60.000

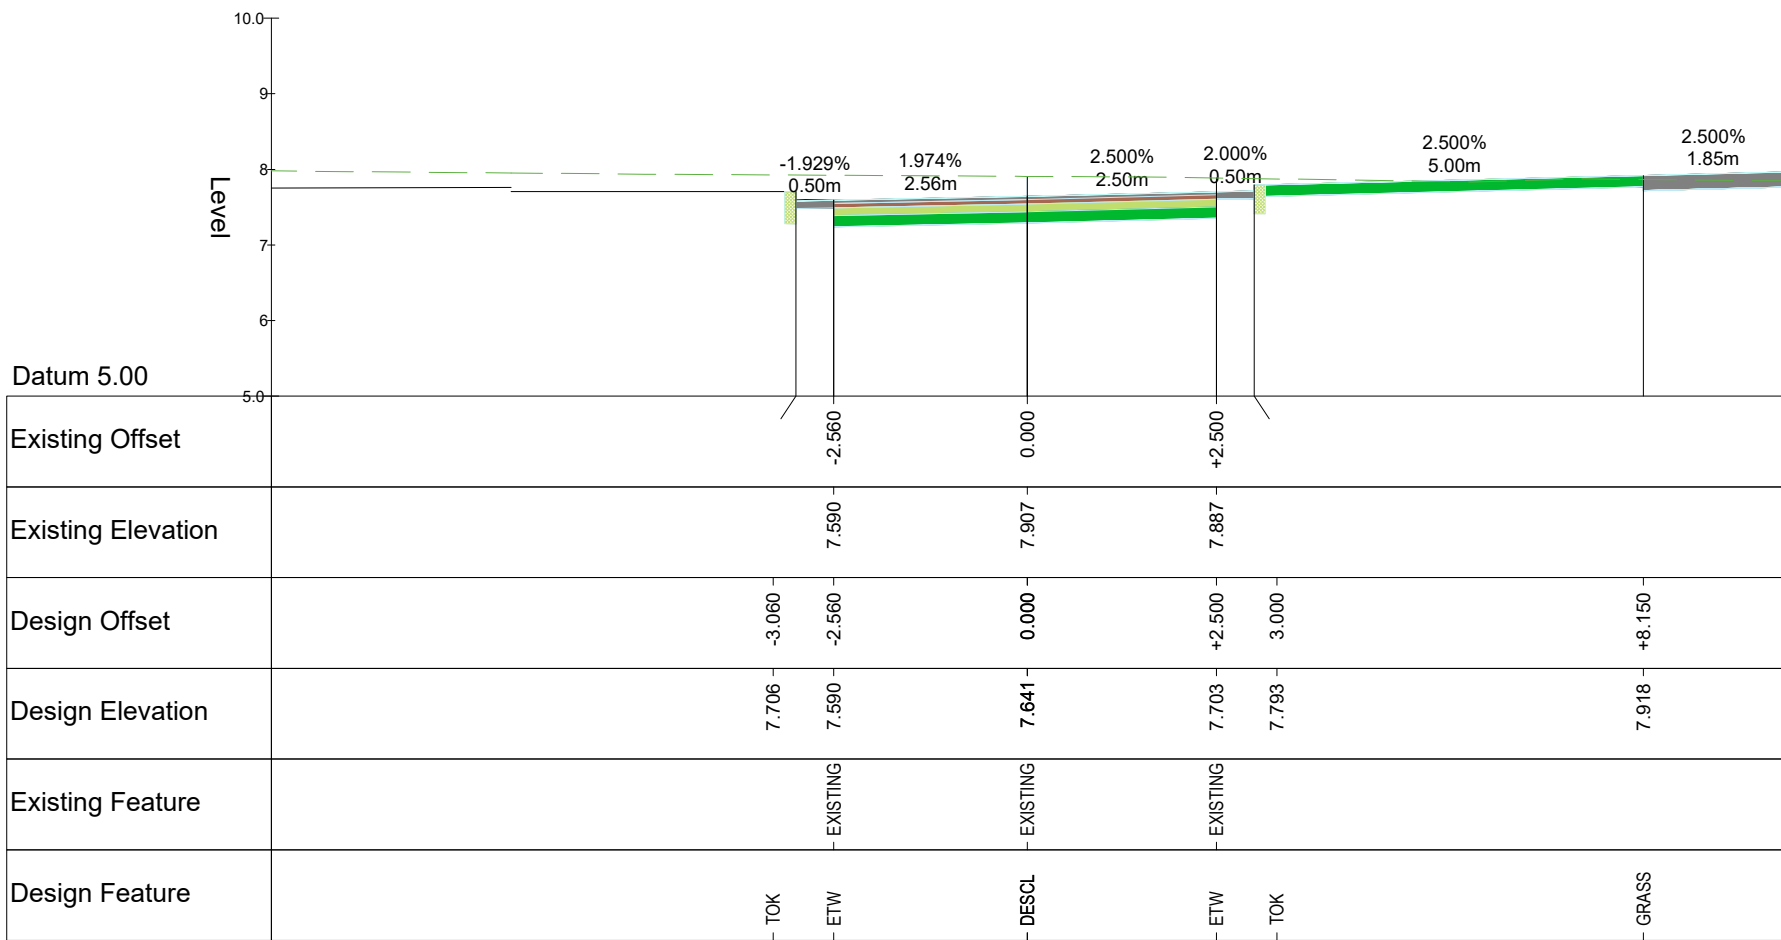

Chainage 70.000

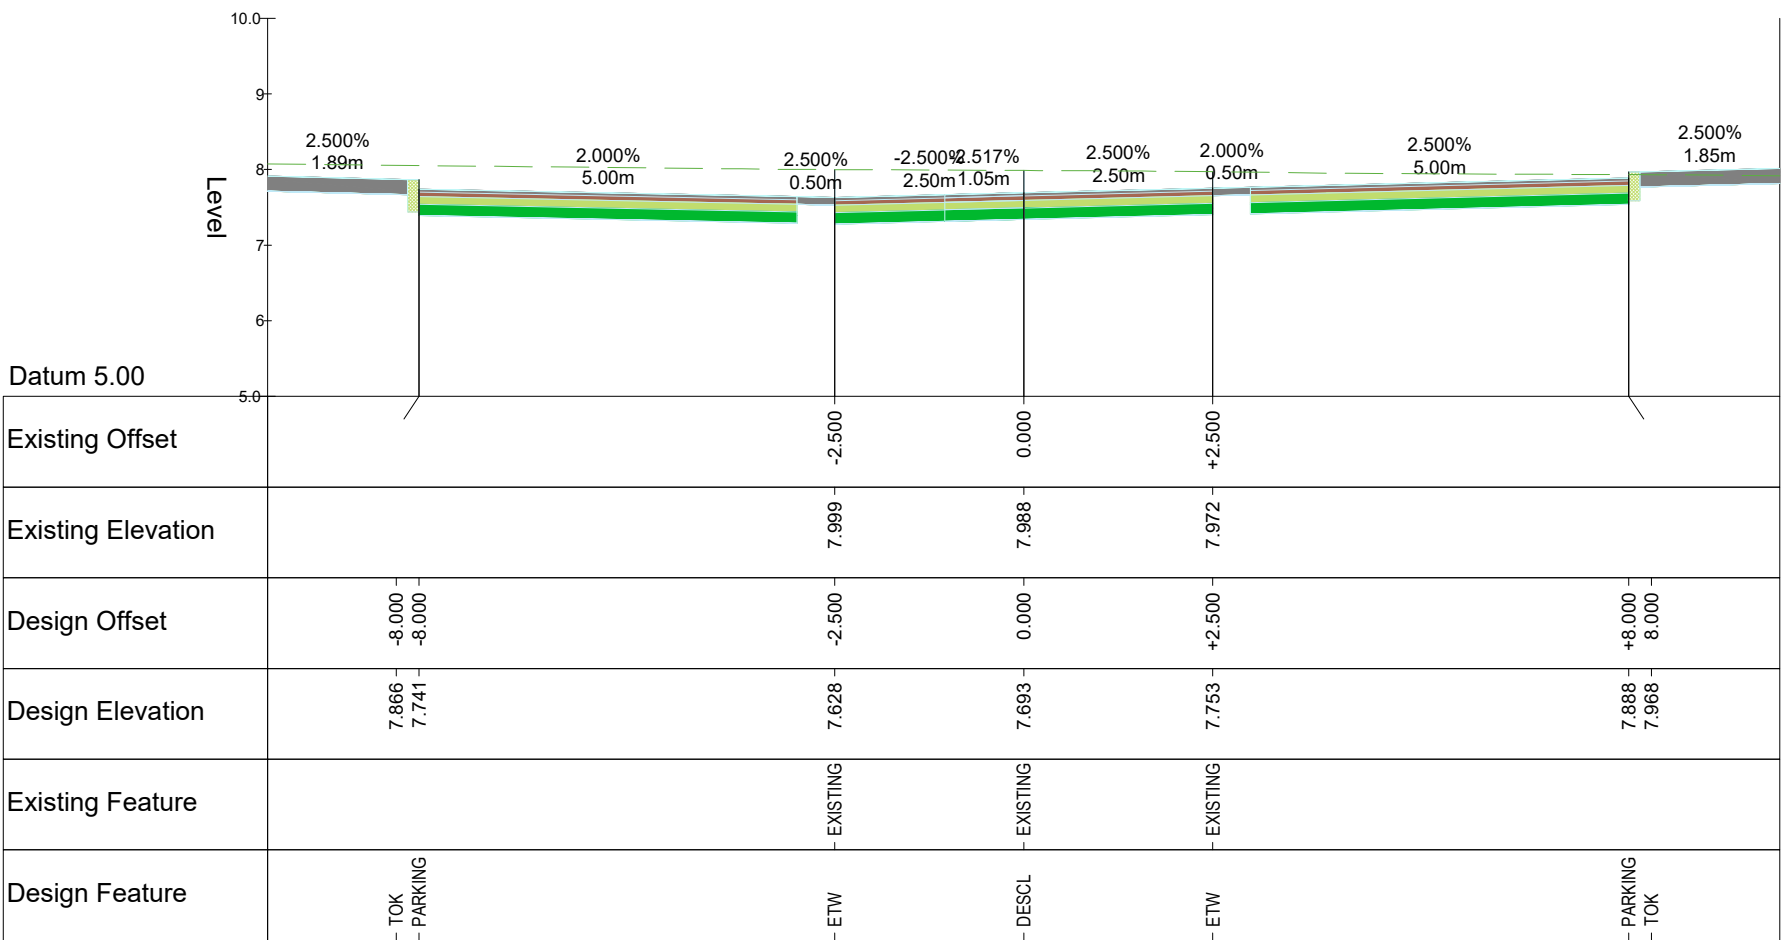

Chainage 80.000

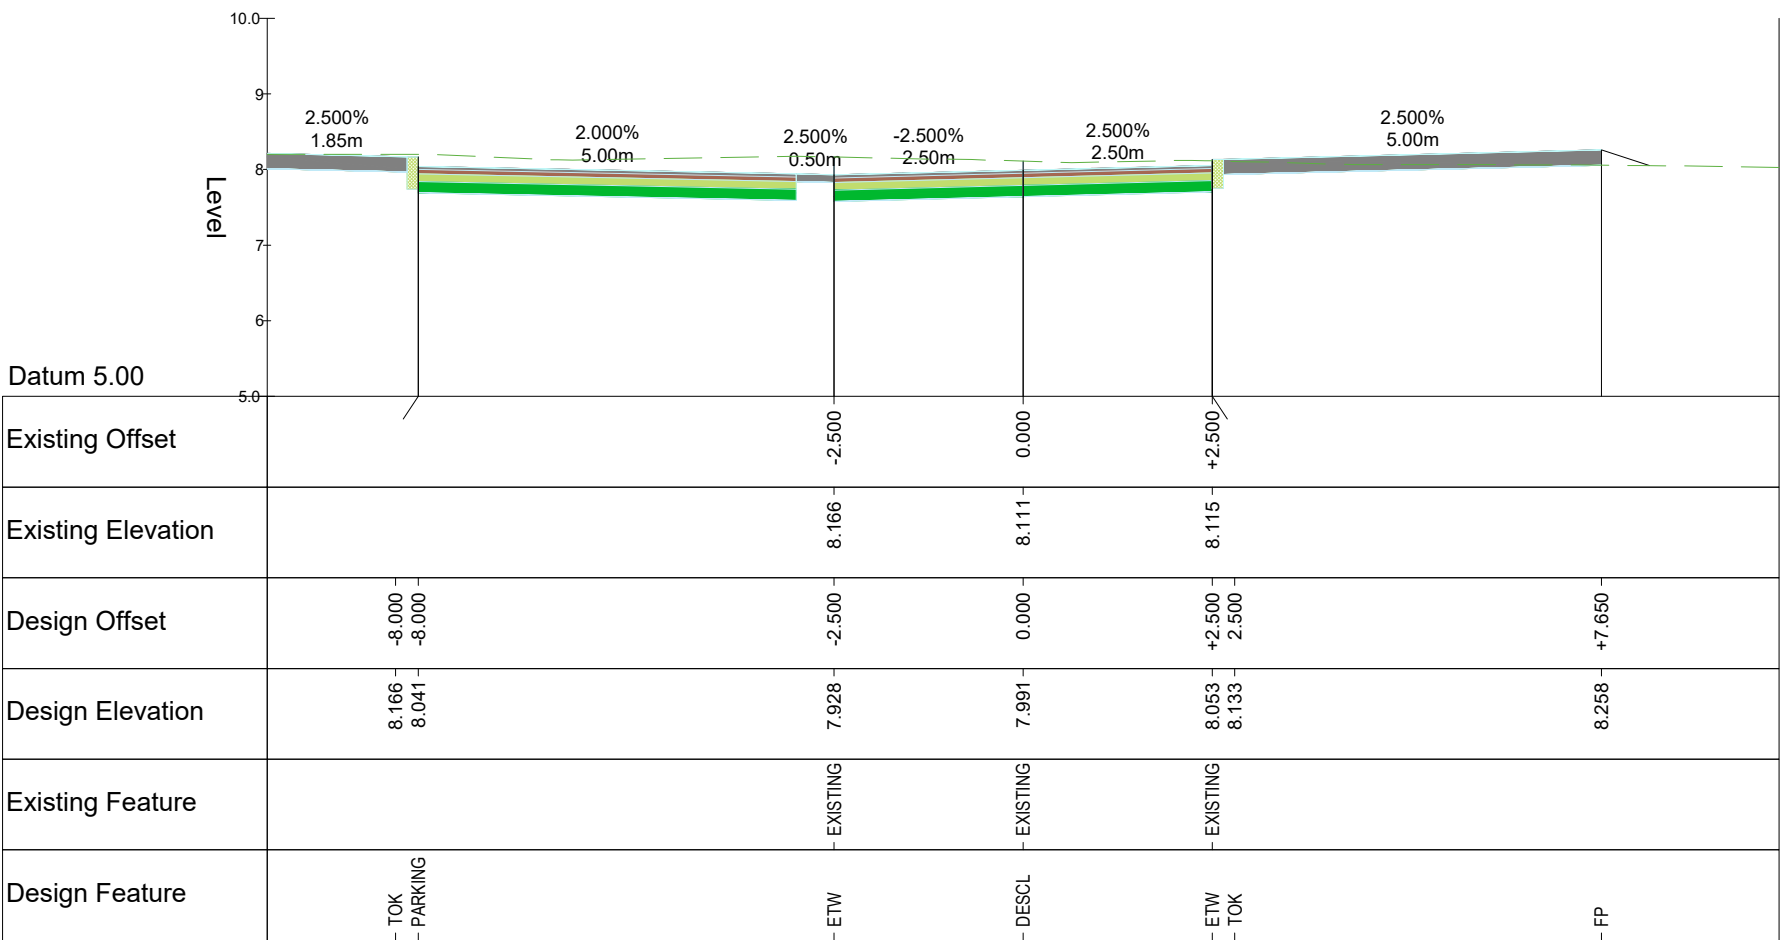

Chainage 90.000

P01	25.08.23	ISSUED FOR INFORMATION		J.H.	I.B.
REV	DATE	DESCRIPTION		BY	APP

PROJECT:

CLOONMORE REGENERATION LRD, TRALEE

TITLE:

ACCESS ROAD B SECTION (SHEET 2 OF 2)

CLIENT:

TULFARRIS CG LTD



DRAWN:	CHECKED:	APPROVED:
J.H.	G.F.	I.B.
PROJECT NUMBER:	DATE:	SCALE @ A1:
23824	AUG.2023	1:100
STATUS DESCRIPTION		STATUS:
FOR INFORMATION		S2

DRAWING NUMBER:	REV:
23824 - MWP - 00 - ZZ - DR - C - 1205	P01