


Cloonmore Regeneration LRD Street Elevations I



Cloonmore Avenue South Elevation

0 25 m

South Elevation to School Access Road & Relief Road

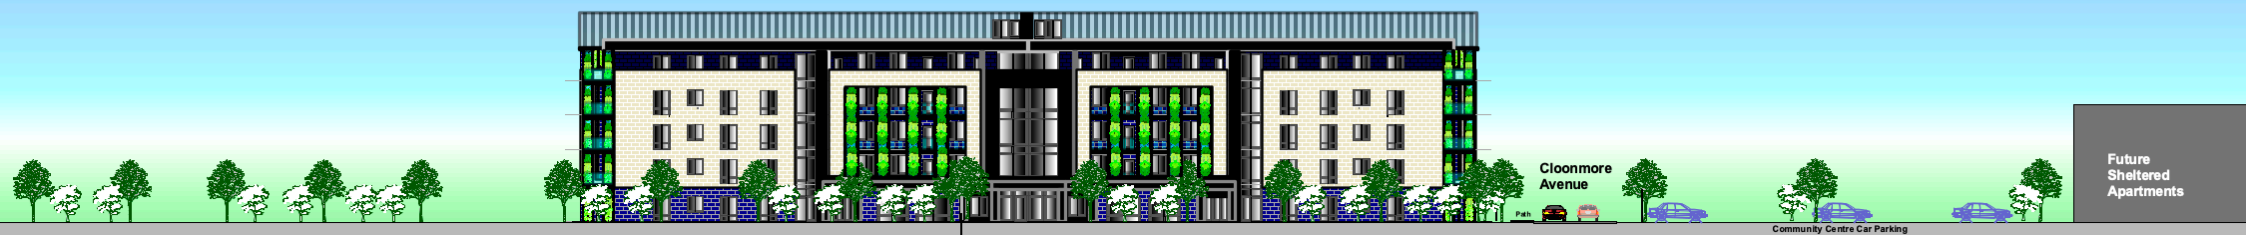


Cloon Íarr Street: North Elevation

0 25 m



East Park East Elevation

0 25 m

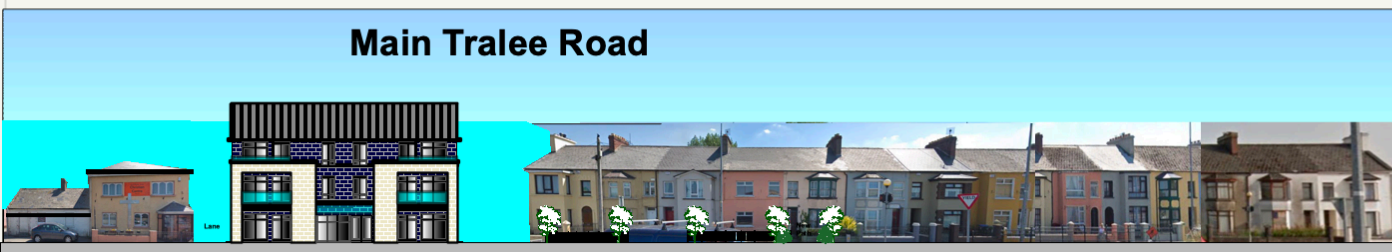

Photomontage of North Elevation to Main Tralee Road

Existing 2 Storey Terrace

0 25 m

The Copyright of this drawing and design is vested solely in the Architect.
This drawing has been prepared for PLANNING PURPOSES ONLY and may not be used for any other purpose.

john phelan | architects

26 Castle Countess, Tralee, Co.Kerry t: 066-7118079
m: 0872427859 e: johnphelanarchitect@gmail.com

RIAI
Registered
Architect
2023

**PLANNING
ISSUE ONLY**

2301-PA-41

Street Elevations I

14th August 2023

Not to Scale: Refer Scale Bar only

R87