



Triplex Units & Townhouses, Cloonmore Regeneration LRD, Tralee

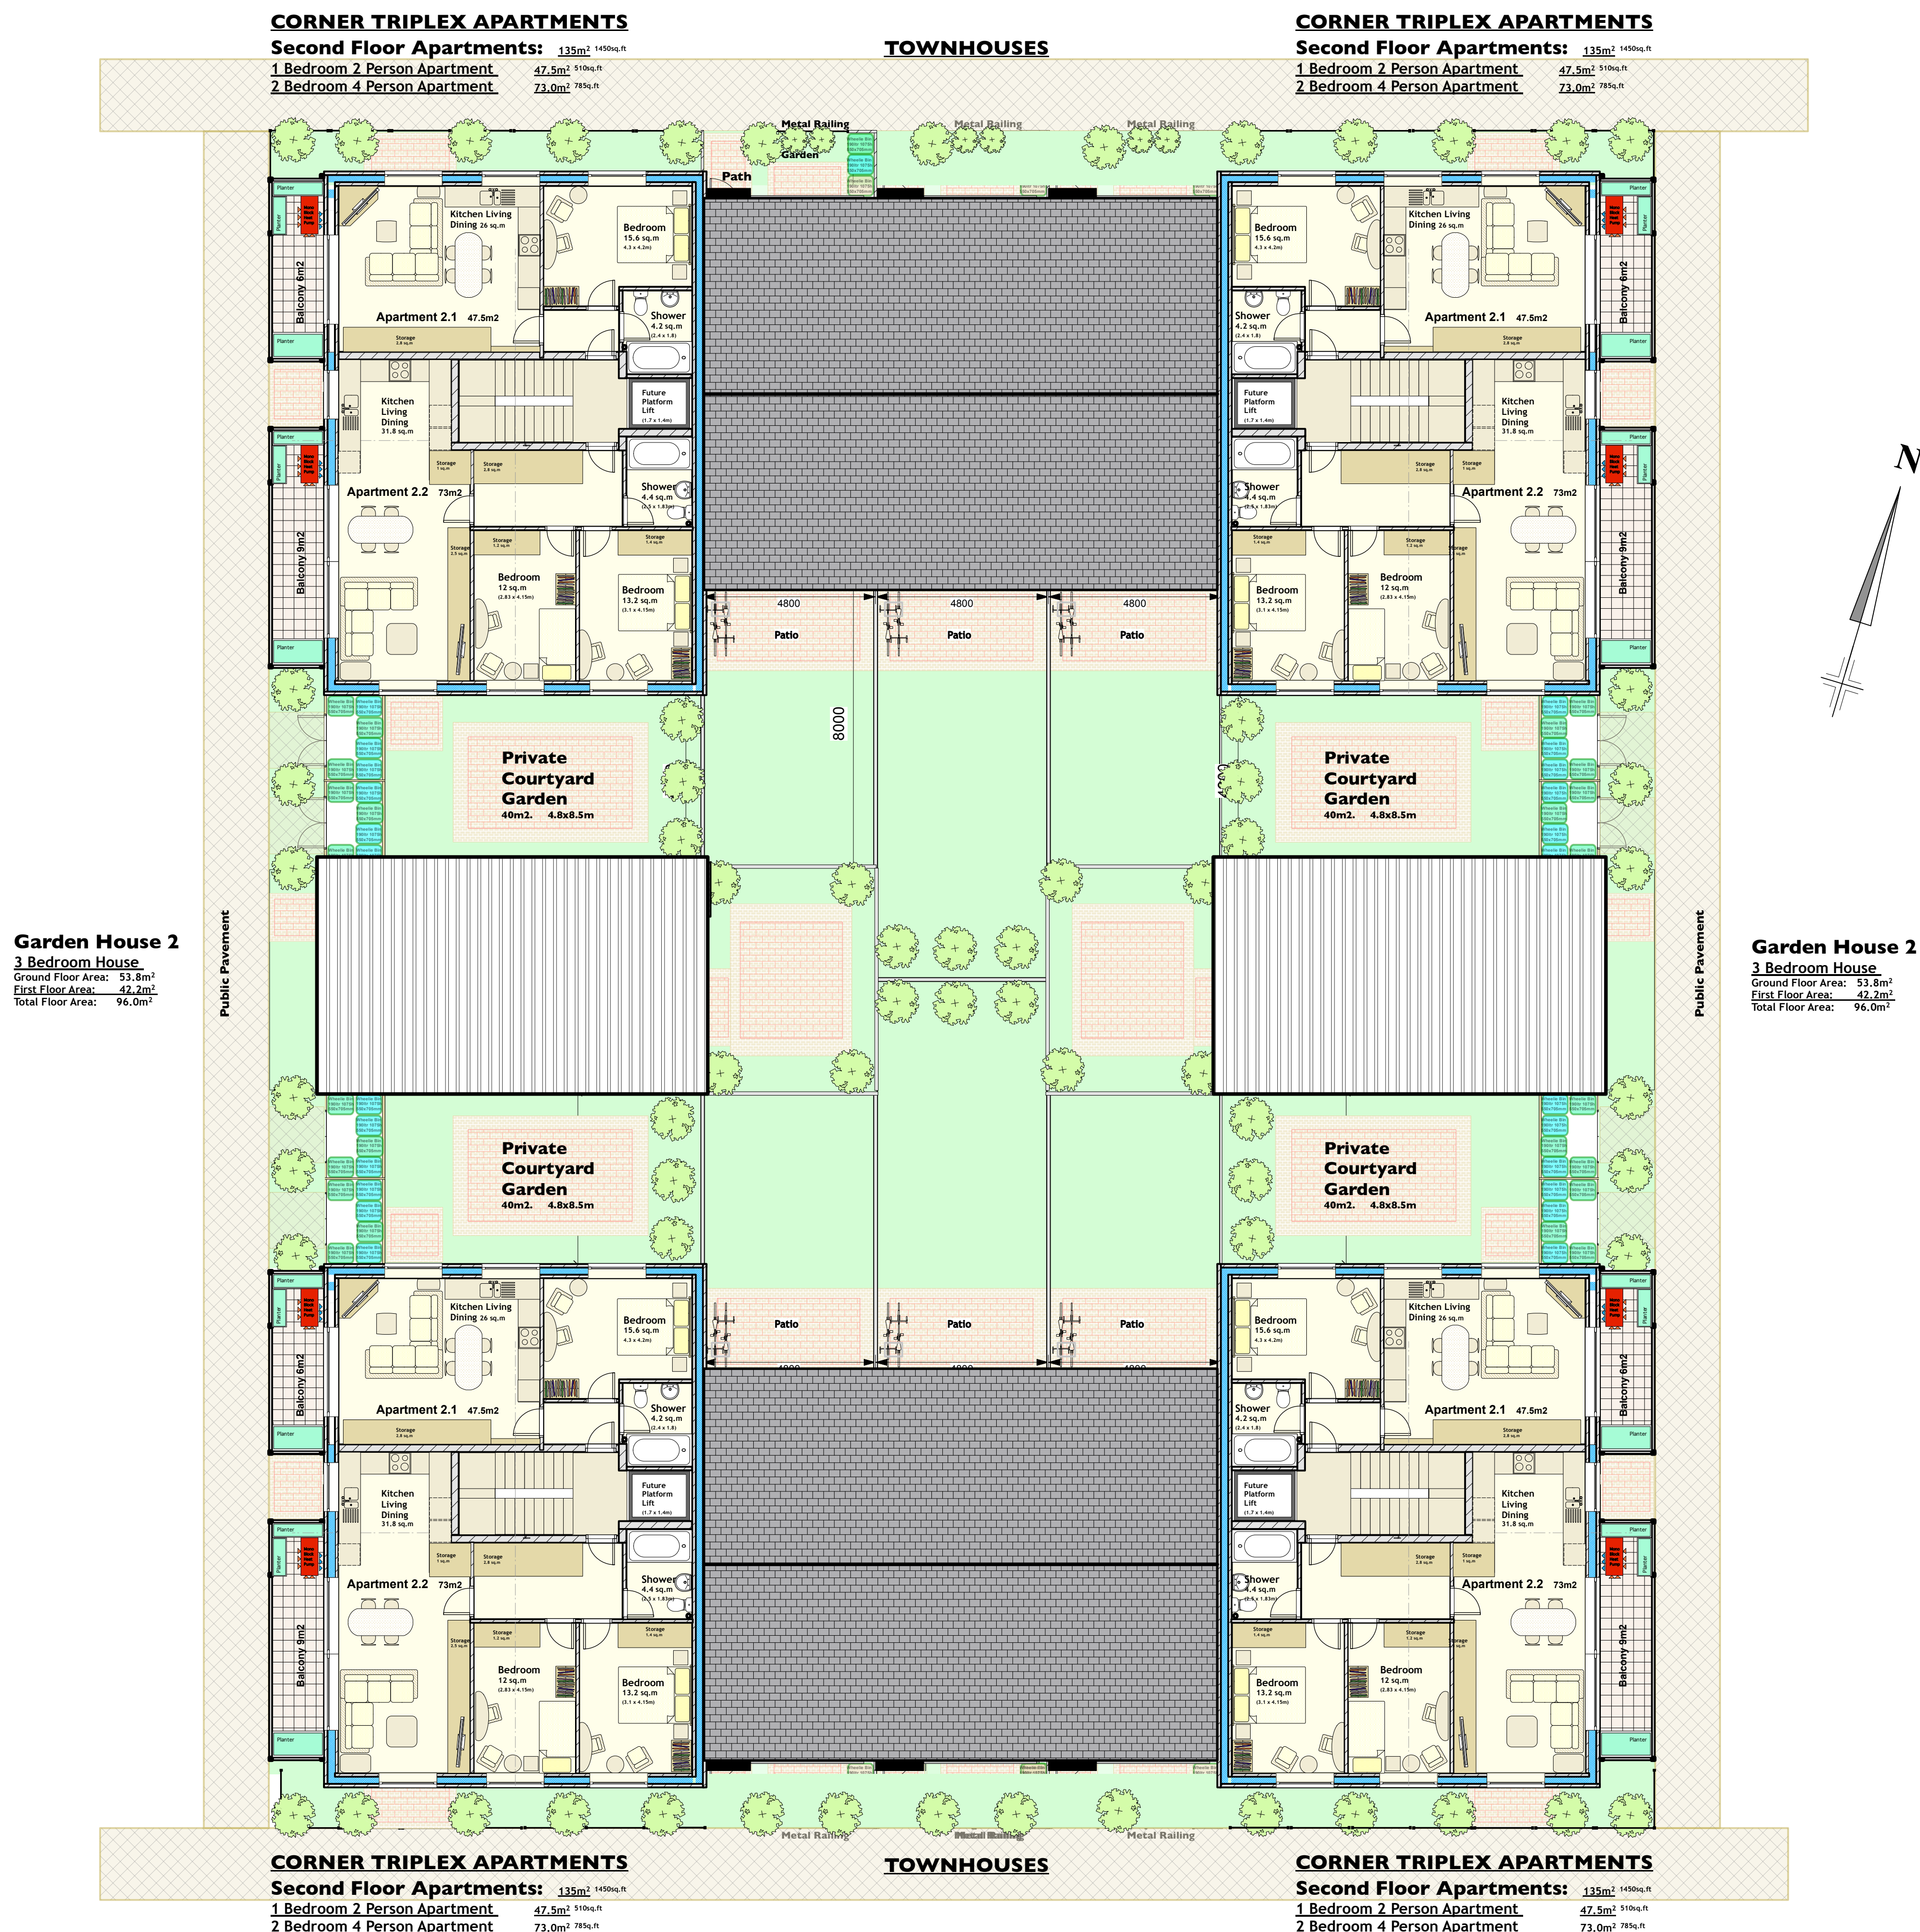

South Elevation

Triplex Units & Townhouses, Cloonmore Regeneration LRD, Tralee

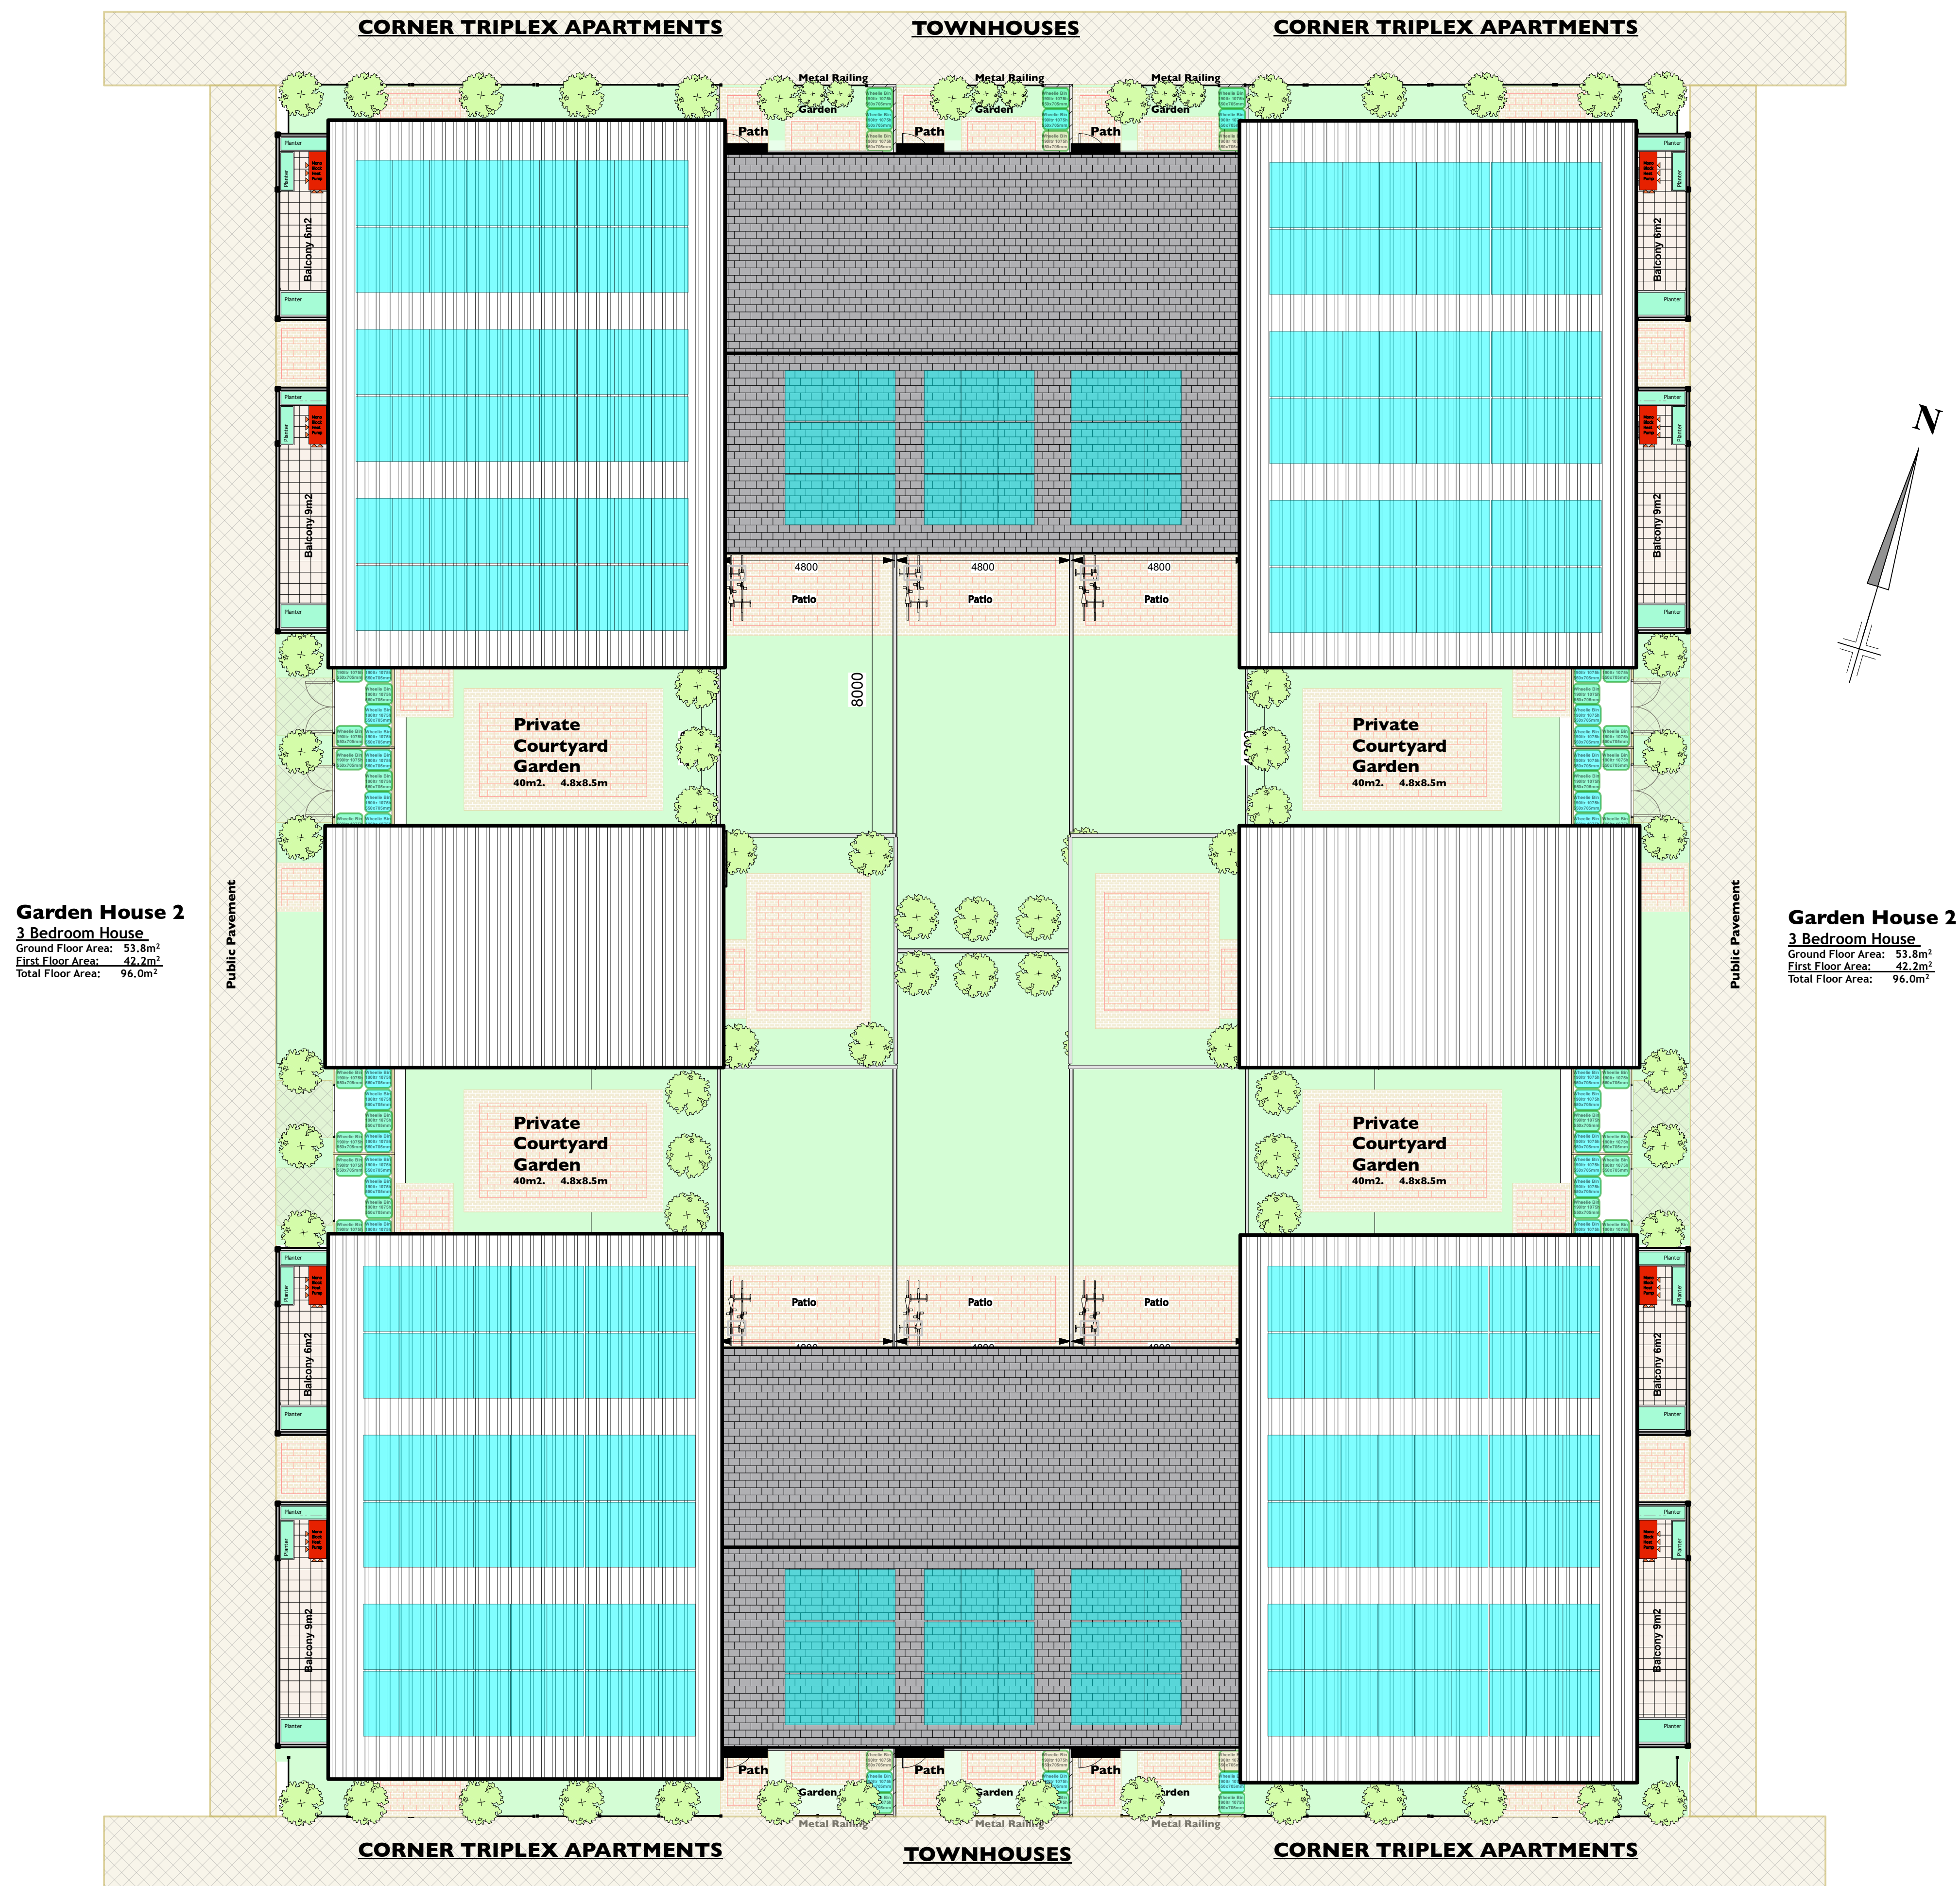

North Elevation