


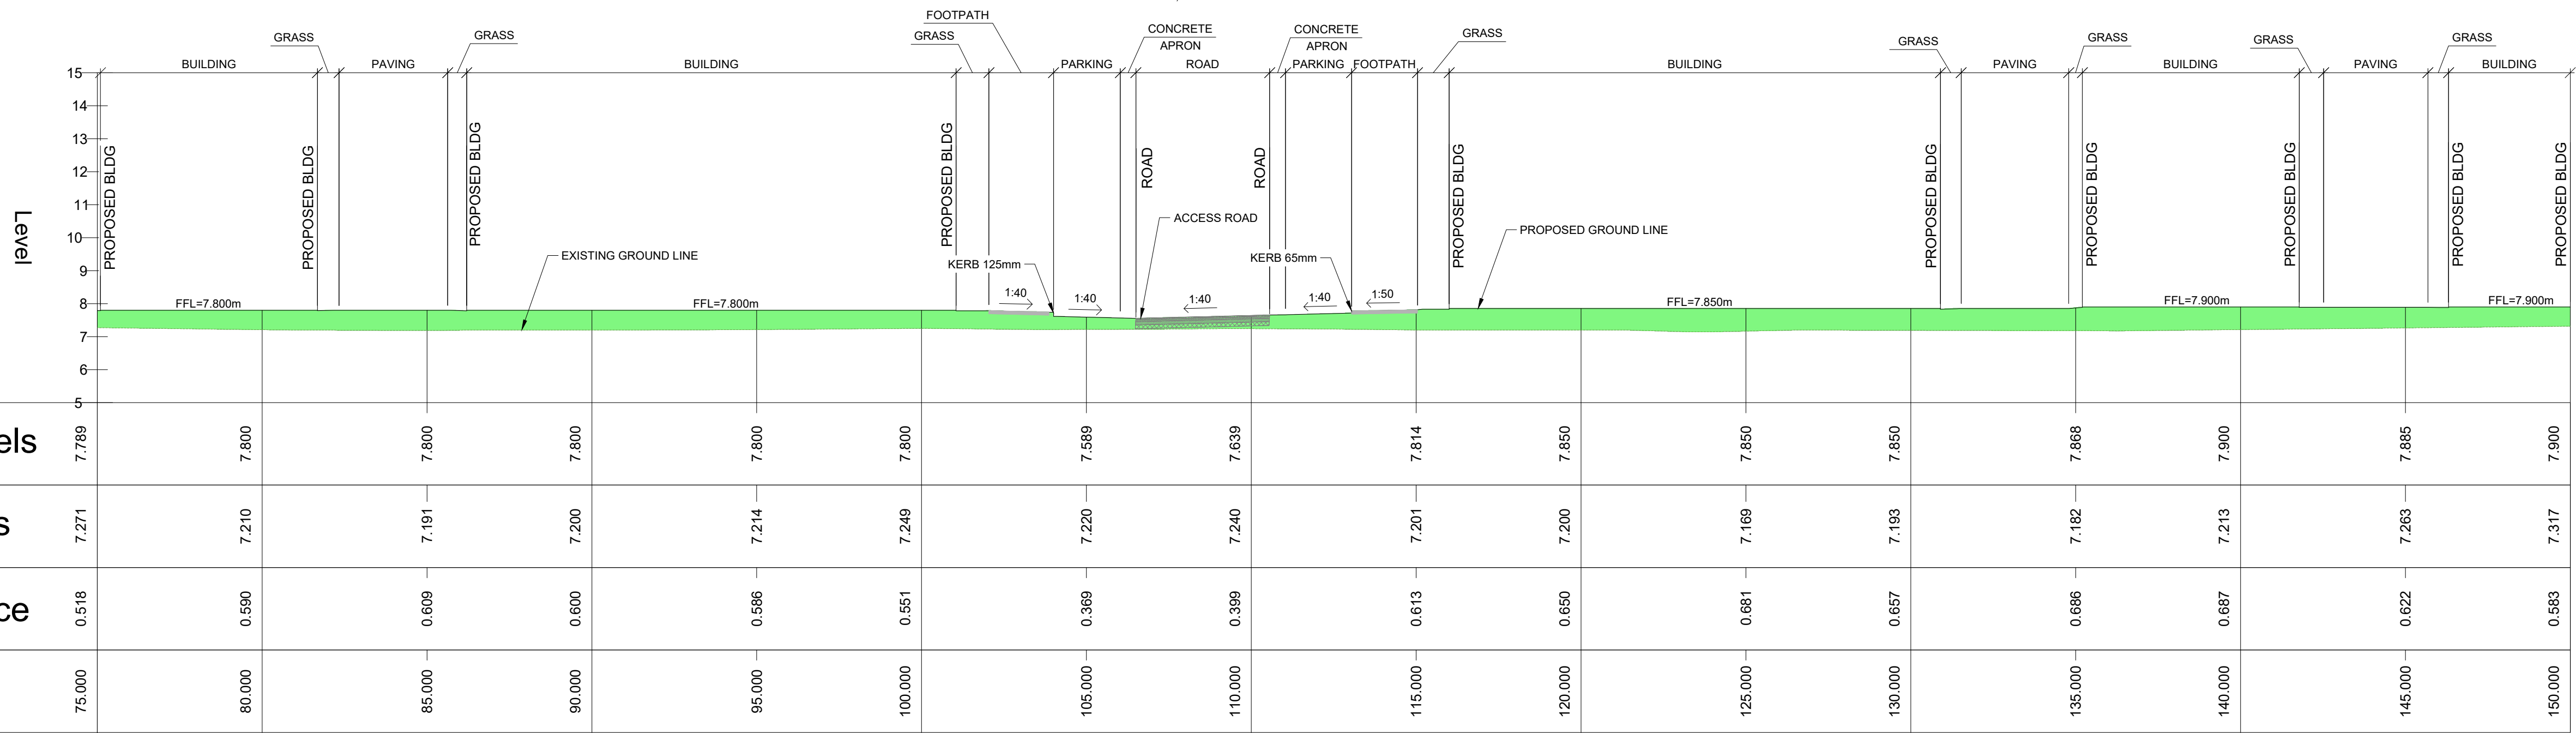

DO NOT SCALE FROM THIS DRAWING. USE FIGURED DIMENSIONS IN ALL CASES.
VERIFY DIMENSIONS ON SITE AND REPORT ANY DISCREPANCIES TO THE DESIGNERS IMMEDIATELY.
THIS DRAWING TO BE READ IN CONJUNCTION WITH THE DESIGNERS SPECIFICATION.
© THIS DRAWING IS COPYRIGHT AND MAY ONLY BE REPRODUCED WITH THE DESIGNERS PERMISSION.

LEGEND

- CUT AREA
- FILL AREA
- PROPOSED SURFACE
- EXISTING SURFACE



P01	25.08.23	ISSUED FOR INFORMATION		J.H.	IB
REV	DATE	DESCRIPTION		BY	APP
PROJECT: CLOONMORE REGENERATION LRD, TRALEE					
TITLE: SECTIONS (SHEET 1 OF 4)					
CLIENT: TULFARRIS CG LTD					
DRAWN: J.H.		CHECKED: G.F.		APPROVED: I.B.	
PROJECT NUMBER: 23824		DATE: AUG.2023		SCALE @ A1: 1:125	
STATUS DESCRIPTION: FOR INFORMATION				STATUS: S2	
DRAWING NUMBER: 23824 - MWP - 00 - 00 - DR-C - 1001				REV: P01	