




Triplex Units & Townhouses, Cloonmore Regeneration LRD, Tralee

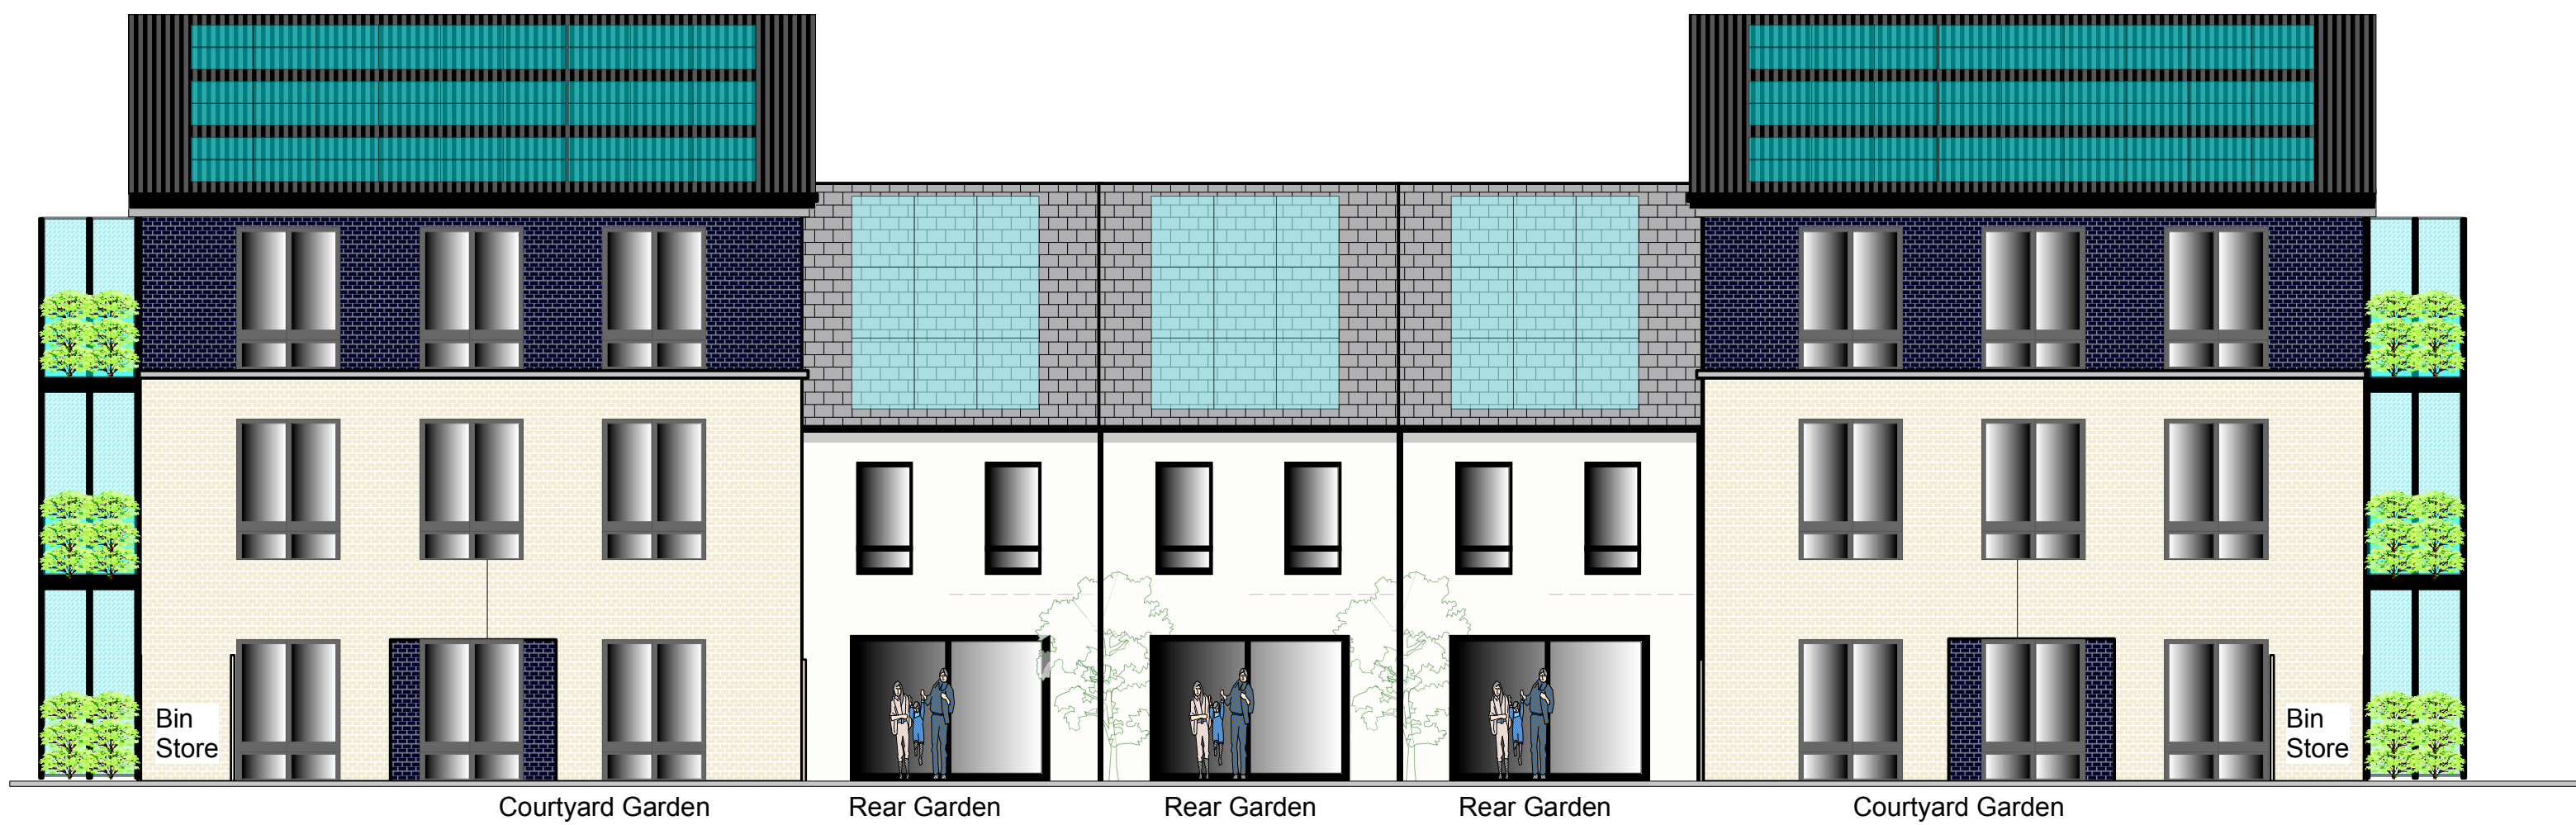

South Section & Internal Elevations

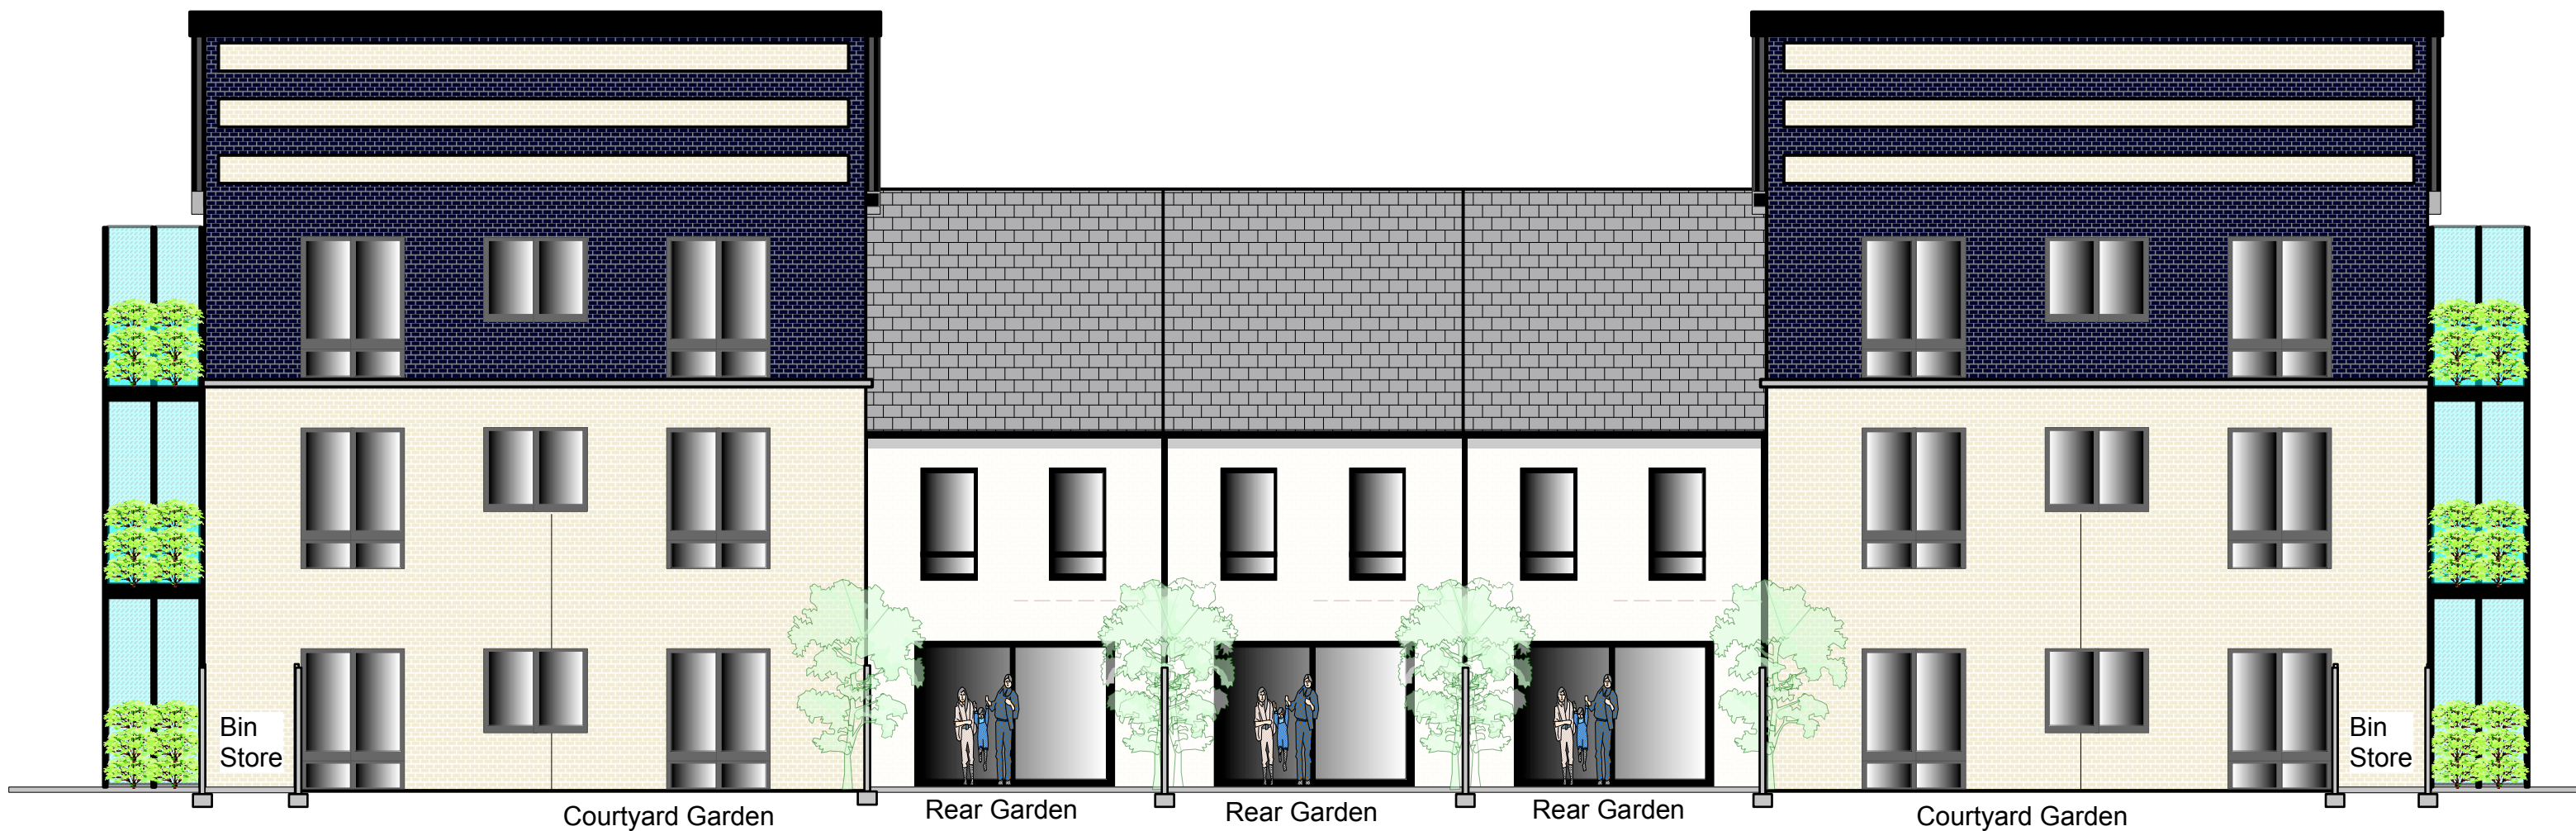


North Section & Internal Elevations

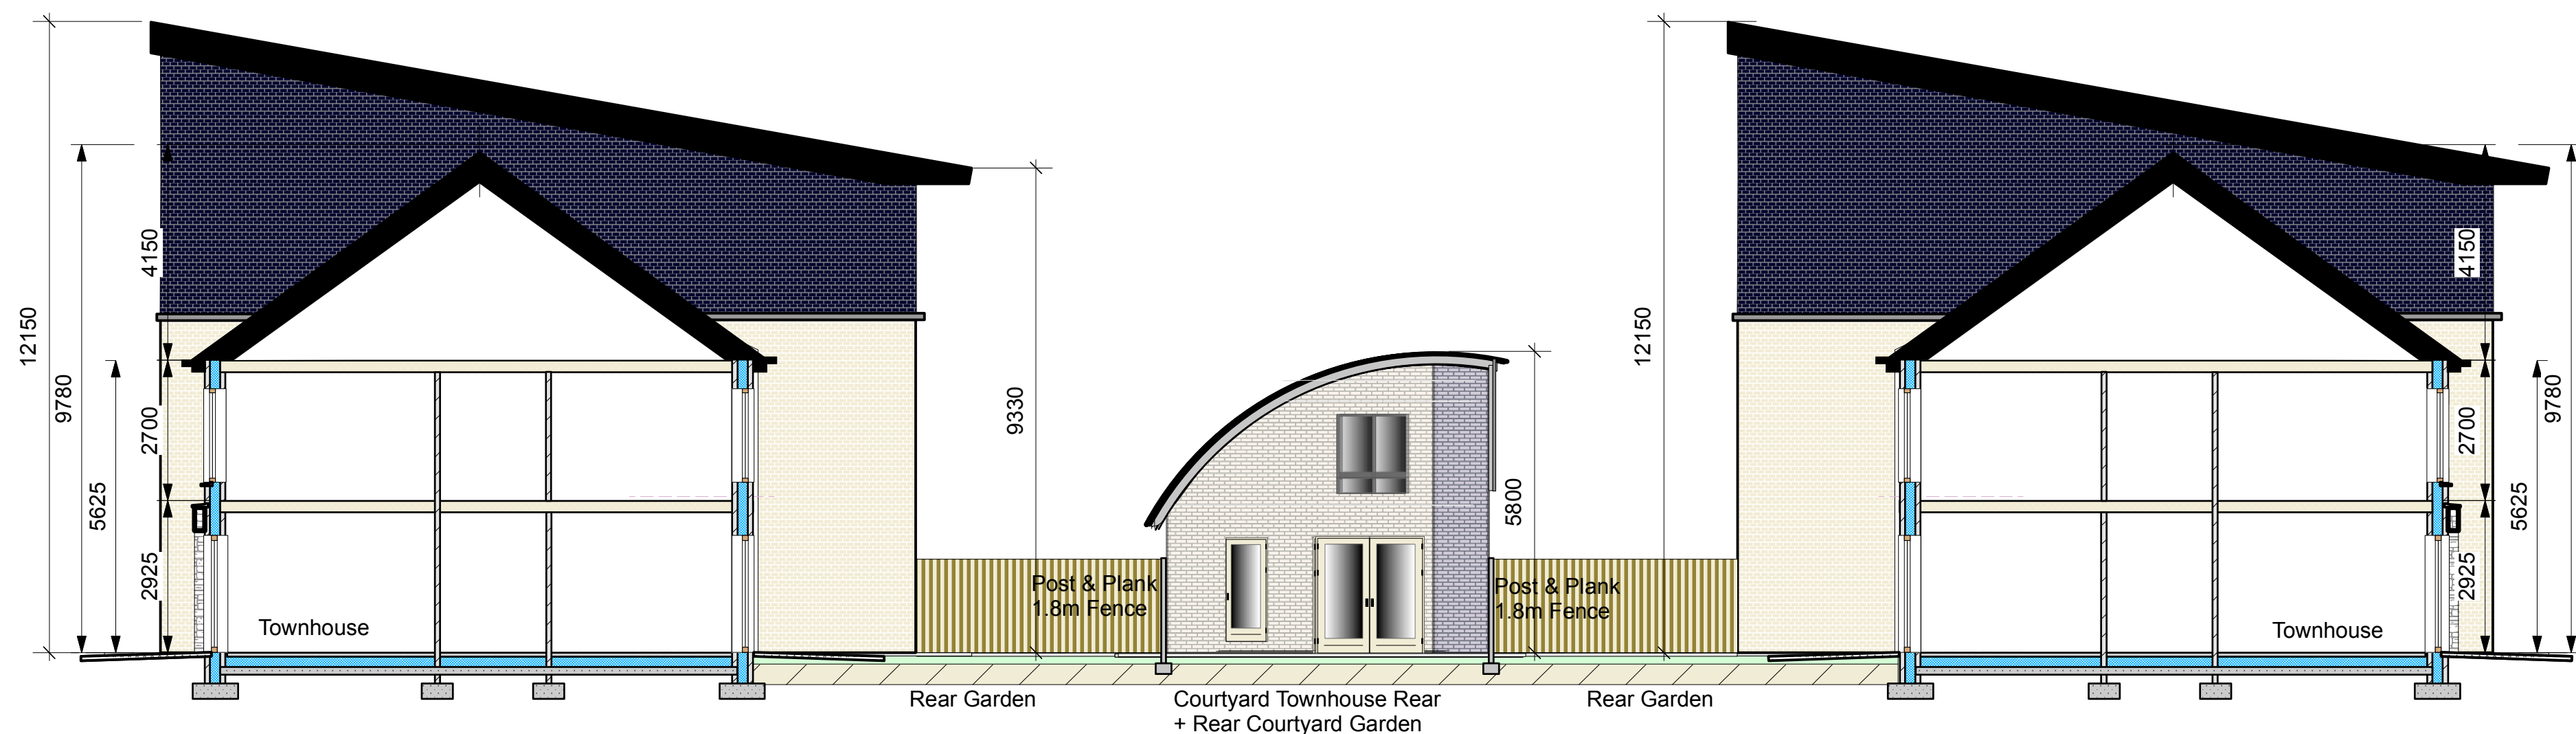


East Facing Cross-Section & Internal Elevations

East Section & Internal Elevations


Triplex Units & Townhouses, Cloonmore Regeneration LRD, Tralee

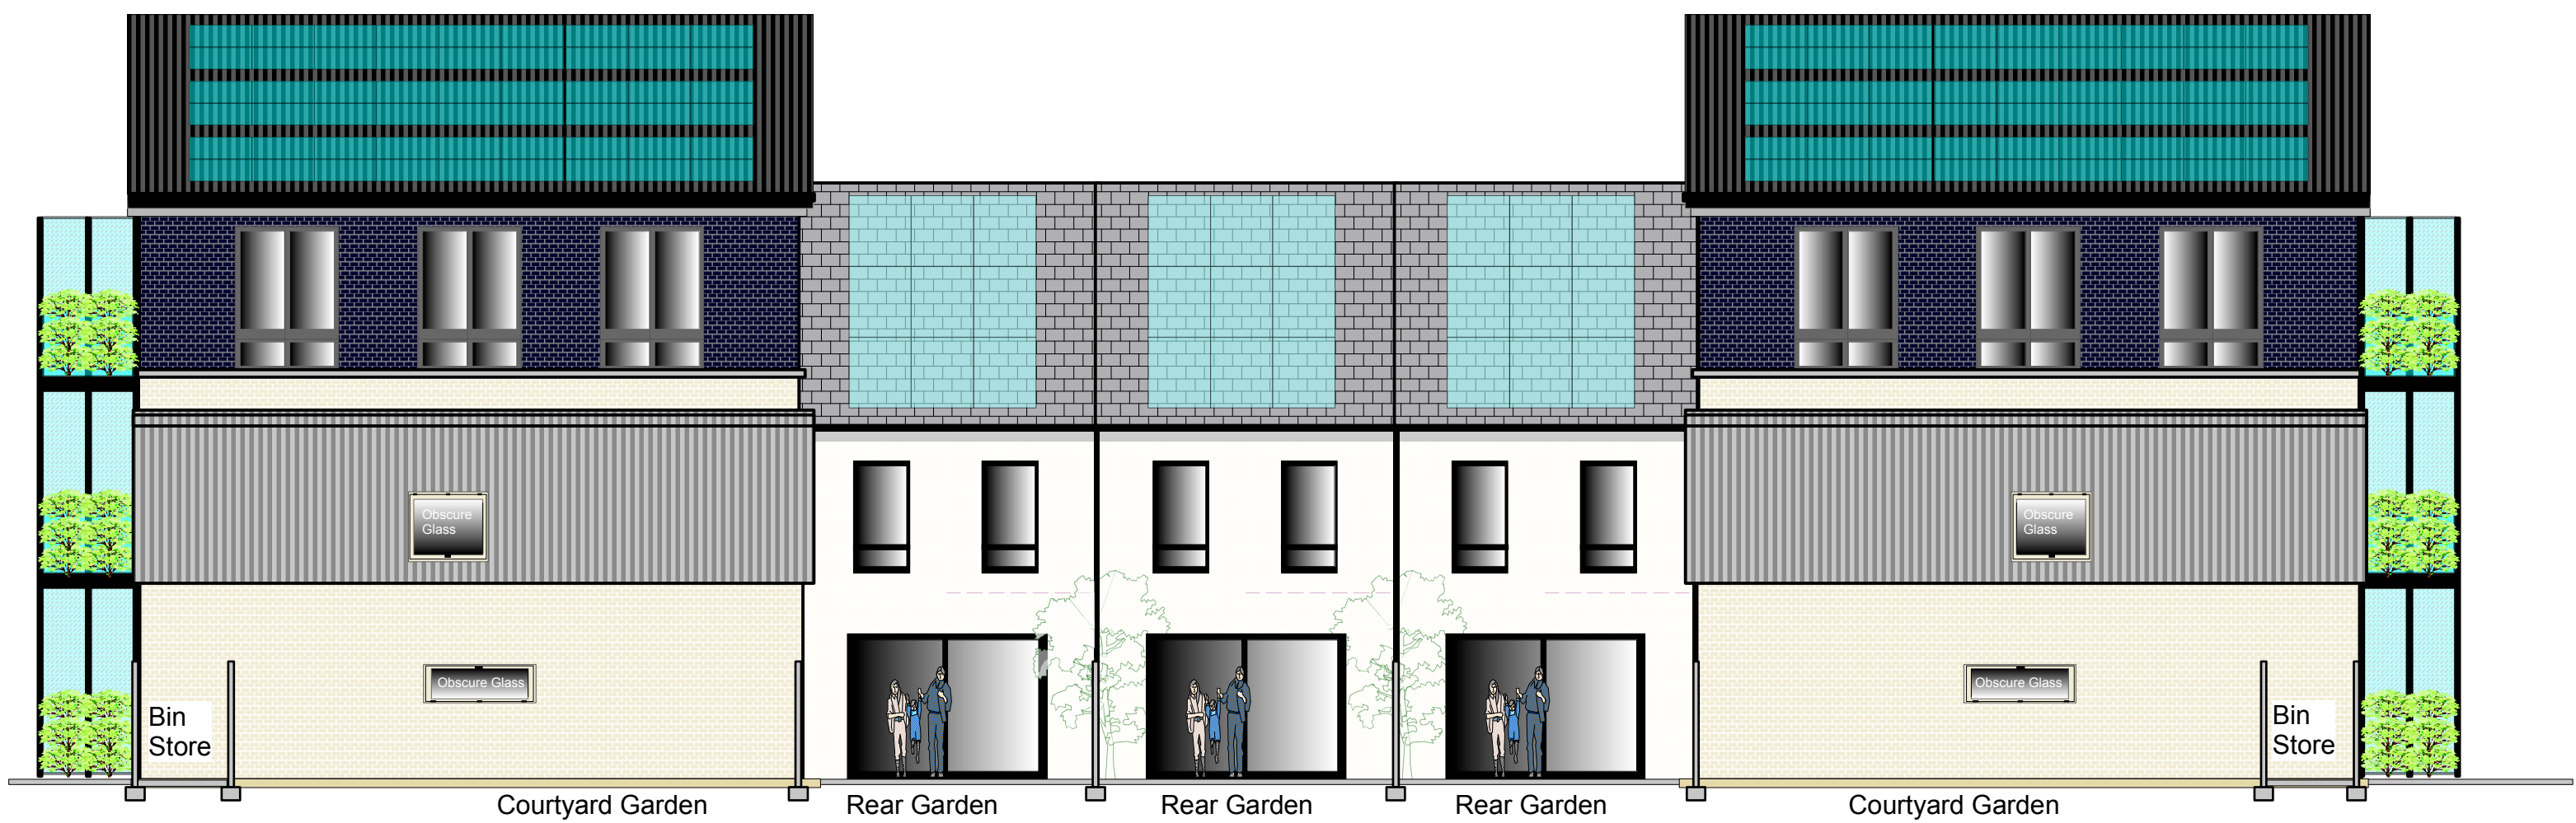

South Townhouse 2 Elevations & Internal Elevations

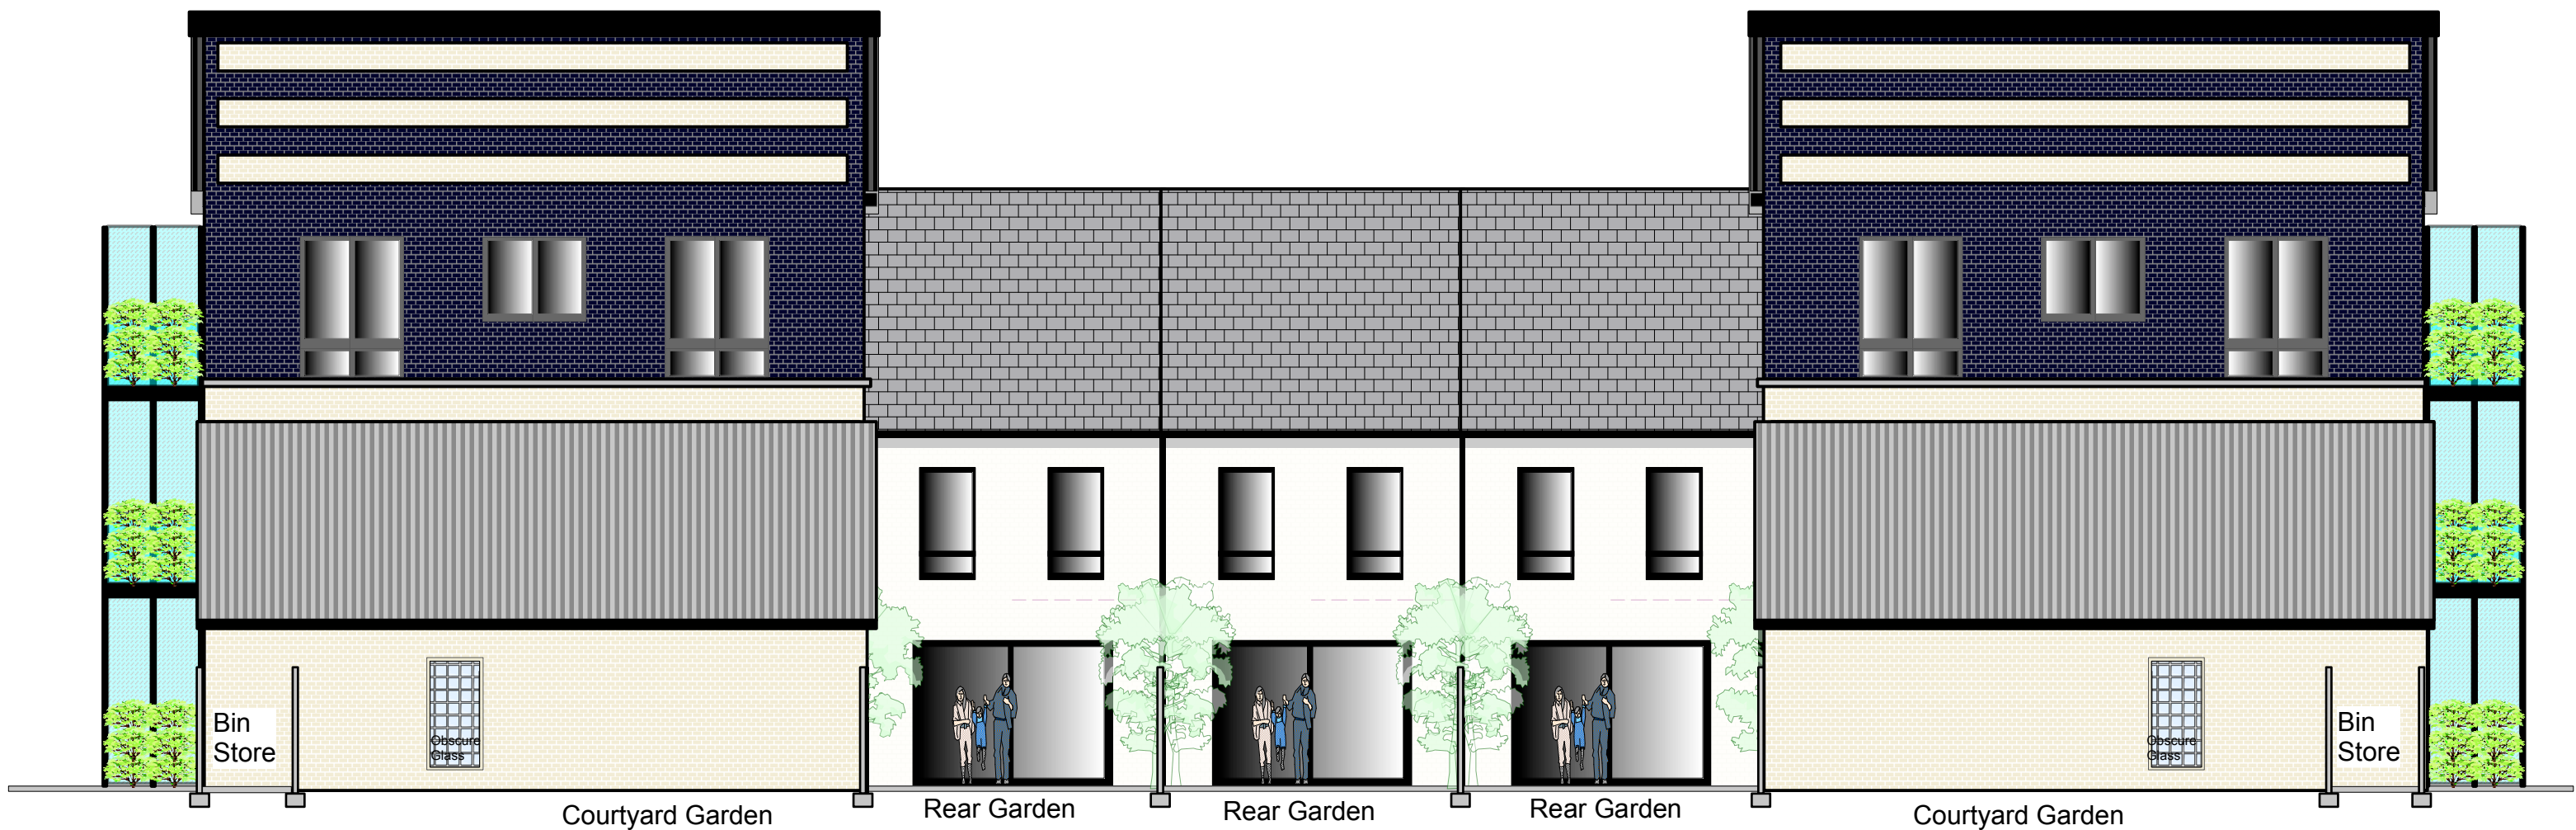

North Townhouse 2 Elevations & Internal Elevations

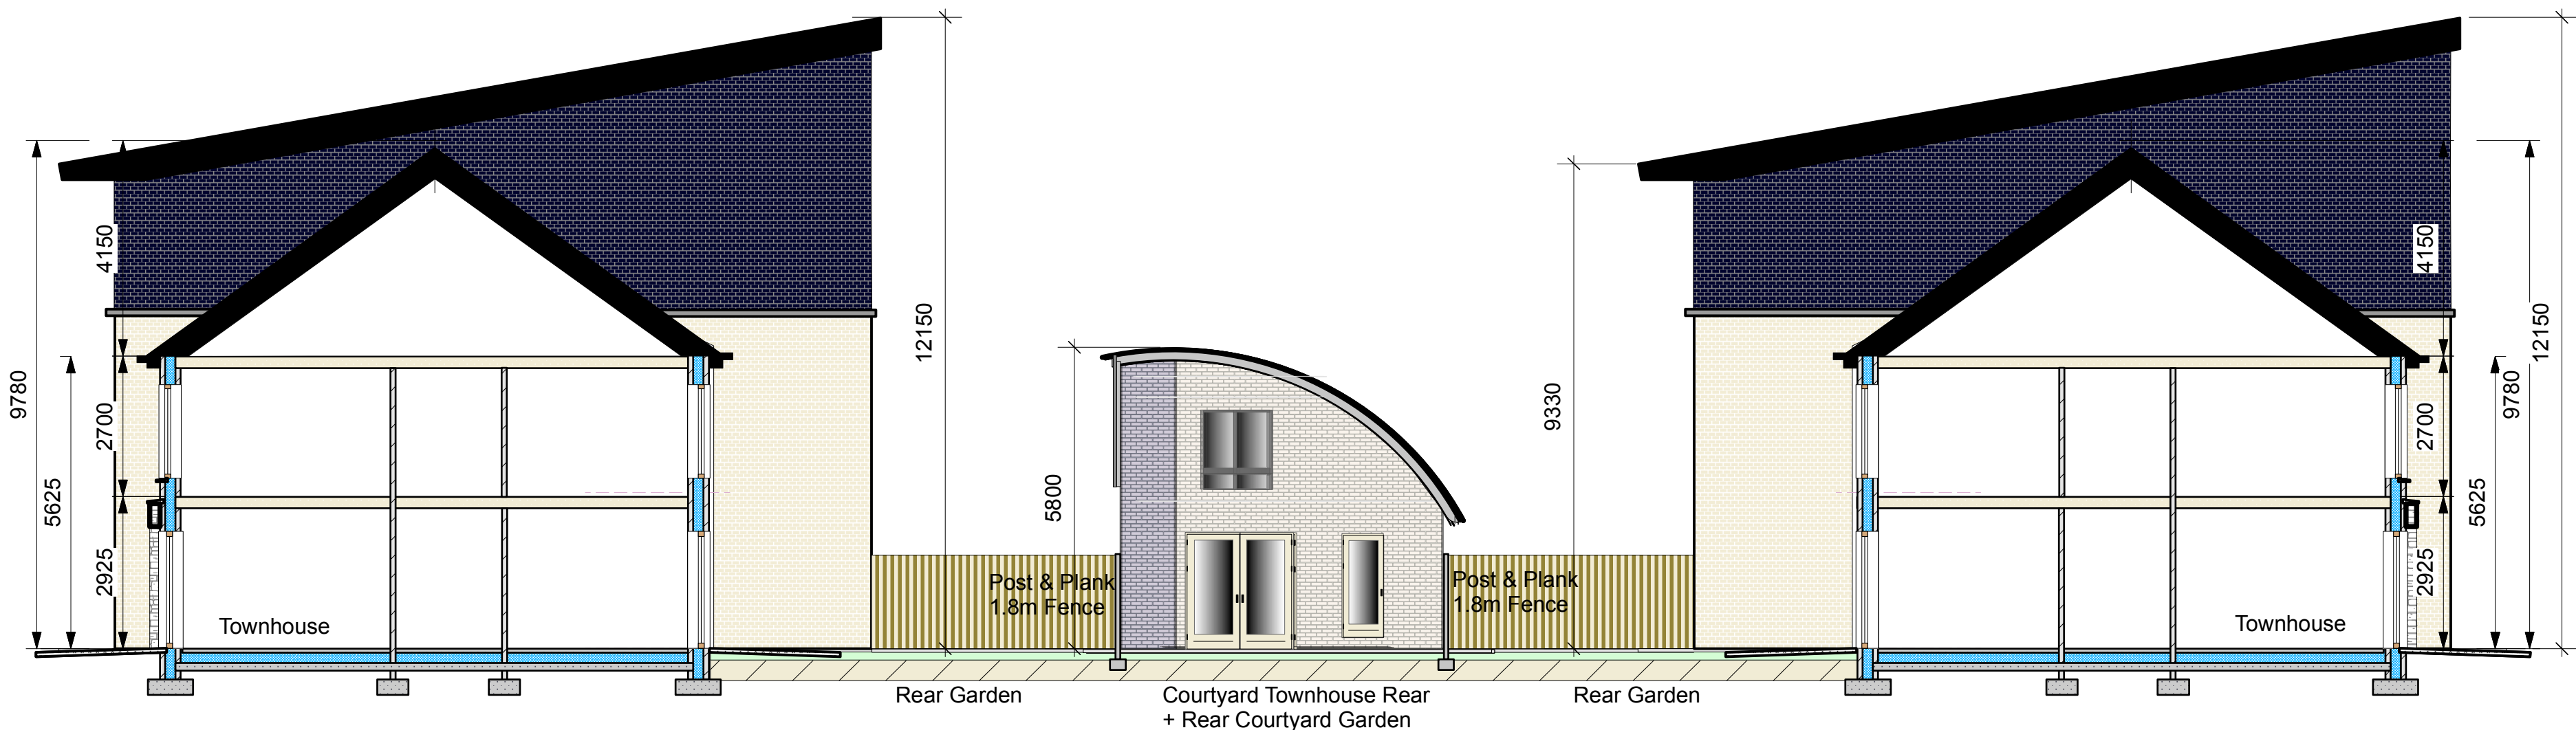

West Facing Cross-Section & Internal Elevations