

## Townhouses, Cloonmore Regeneration LRD, Tralee

## **Cloonmore Courtyard Townhouses Type 2**

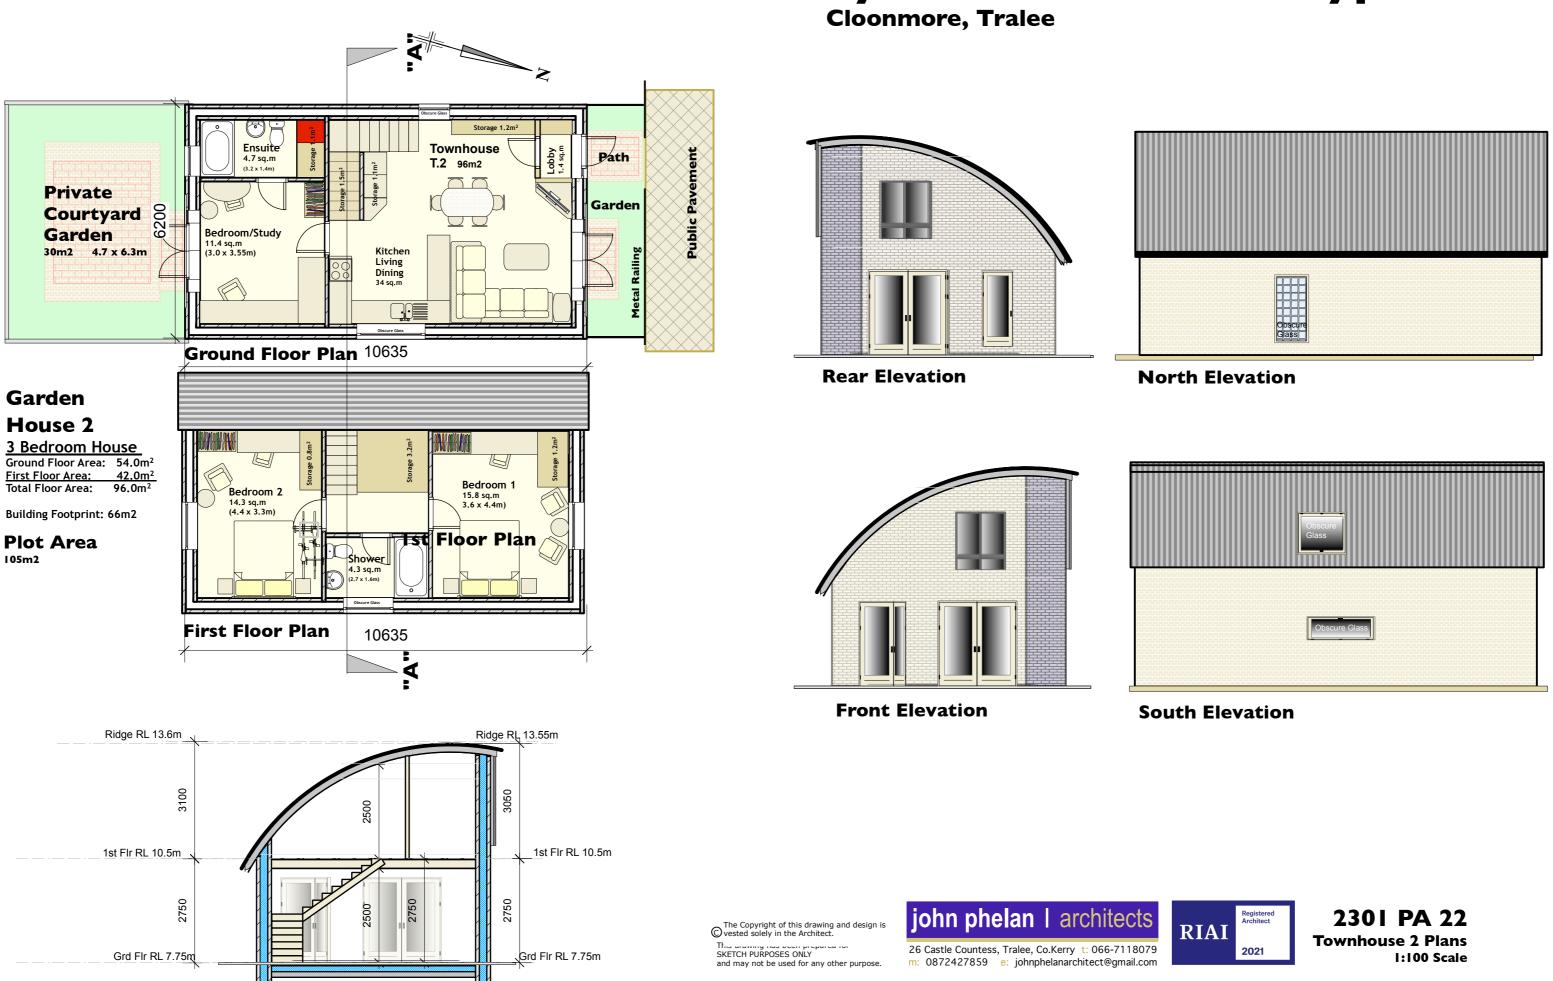


**Section AA** I:200 50% Scale

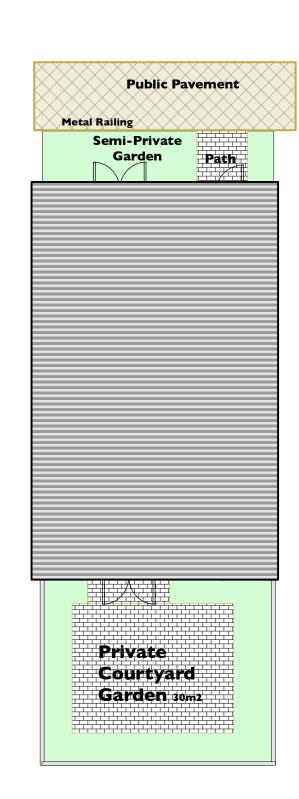

**Garden House 2** 3 Bedroom House First Floor Area: 40.4m<sup>2</sup> Total Floor Area: 92.4m<sup>2</sup>

## Cloonmore Townhouses Type I

**Cloonmore, Tralee** 

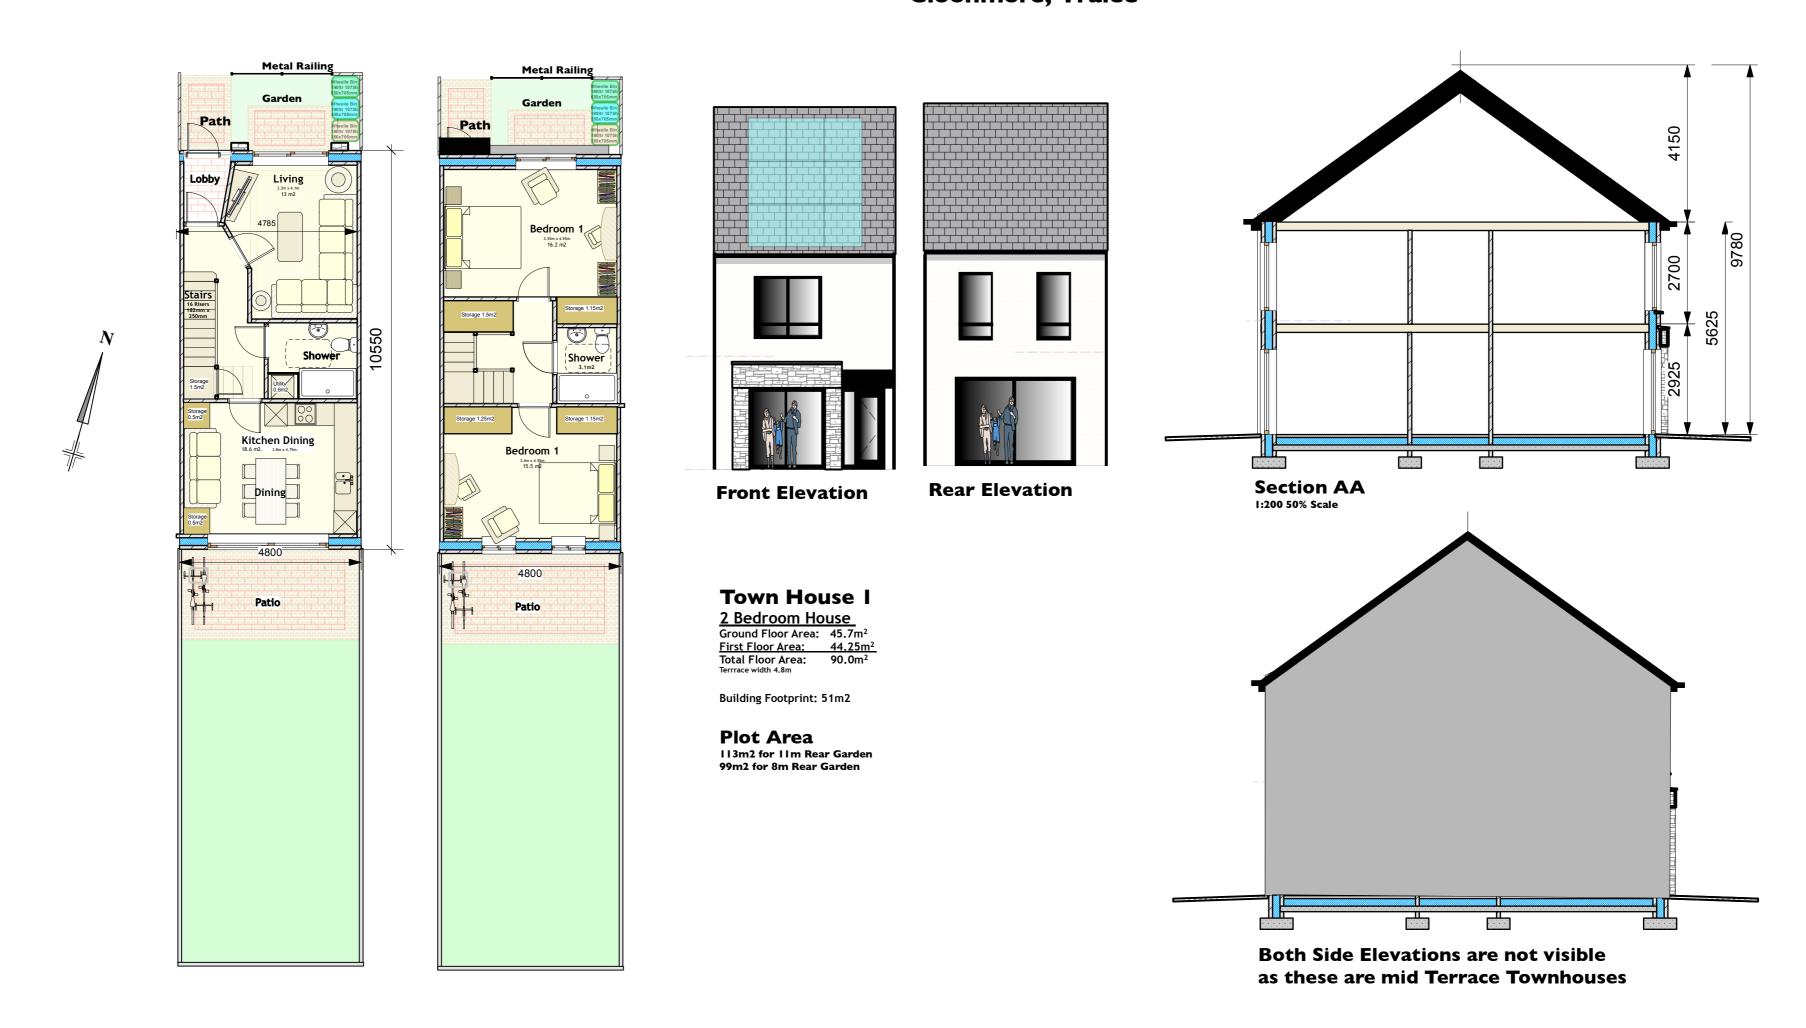

## **Townhouse Plans**

**Townhouse Schedule:** 

14.No.Townhouse Type 1: 90m2 +28.5% Two Bedroom 4 Person 4.No.Townhouse Type 2: 96m2 +4.3% Three Bedroom 6 Person 18 Townhouses: Max 80 Residents



m: 0872427859 e: johnphelanarchitect@gmail.com



RIAI

